

iPANEL
LINER
POOLS



www.jdpools.com

J.D. POOLS ARCHI- TECT BOOK

iPANEL LINER POOLS

Express your style in custom shaped pool.
The core strength of every JD Pools swimming pool comes from our patented permanent, intelligent panel, reinforced and finished with concrete.

Perfectly fits the entire inner surface with a leak-free PVC liner, turning every moment in your pool into a relaxing experience.



www.jdpools.com

POOL
INNOVATION
SPECIALITS



ABOUT US

J.D.Pools Group Company of Thai has established since 1997 in Phuket and also is new technology originator of swimming pool into Thai market. It has never stopped the development of technology. It collects the experience in One Stop Service since giving advices, design, building, the equipment installation and follows up the maintenance of pools state. With the experiences in 21 years in pools construction more than 15,000 pools had been place all over Thailand. Our confidence and this contentment of a customer can confirm in the new leadership of Swimming pool. by J.D.Pools

กลุ่มบริษัท เจ.ดี.พูลส์ ของคนไทย ได้ก่อตั้งบริษัทขึ้นในปี พ.ศ. 2540 ณ จังหวัดภูเก็ต และได้เป็นผู้ริเริ่มนำมาตรฐานใหม่ของการสร้างสระว่ายน้ำมาสู่ตลาดเมืองไทย และได้พัฒนาเทคโนโลยีอย่างไม่เคยหยุดยั้ง ได้สร้างสมความเชี่ยวชาญในการให้บริการที่ครบวงจรแบบ One Stop Services ตั้งแต่ ให้คำปรึกษา ออกแบบ ก่อสร้าง ติดตั้งอุปกรณ์ และติดตามดูแลรักษา
สภาพสระ: ประสบการณ์ 21 ปี ในการสร้างสระว่ายน้ำกว่า 15,000 ลูก ทั่วประเทศไทย
ความเชื่อมั่นของเรา และความพึงพอใจเหล่านี้ของลูกค้า ยืนยันความเป็นผู้นำมาตรฐานใหม่
ในการสร้างสระว่ายน้ำ...ของ เจ.ดี.พูลส์





THE FIRST POOLS COMPANY IN THAILAND

As a world-class pool manufacturer, J.D.Pools produces a complete series of pool product from smart pool panel made from polypropylene, pool filter, Composite pools and complete pool accessories - In its own production facilities. This allows us to assure that our customers are fully supported with quality products and services. Indeed, J.D. Pools is the first swimming pool company in Thailand to receive ISO 9000 certified by AJA Registrars Ltd.

บริษัทสระว่ายน้ำแห่งแรกในประเทศไทย ที่ได้รับมาตรฐาน ISO 9000
เจ.ดี.พูลส์ บริษัทสระว่ายน้ำมาตรฐานระดับโลก มีฐานการผลิตและโรงงานระดับสากล เพื่อผลิตและพัฒนามลิตภัณฑ์ที่ใช้เฉพาะกับสระว่ายน้ำ อาทิเช่น ผนังสระ อัจฉริยะ ไฟล์โฟมโฟลน เครื่องกรองสระว่ายน้ำ สระสำเร็จรูปคอบโพส และอุปกรณ์ประกอบสระทุกชนิดสำหรับสระทุกประเภท ในทุกขั้นตอนการผลิตได้ผ่านการตรวจสอบโดยละเอียด สร้างความเชื่อมั่นในด้านมาตรฐาน และคุณภาพ ทำให้กลุ่มบริษัท เจ.ดี.พูลส์ เป็นบริษัทสระว่ายน้ำแห่งแรกในประเทศไทย ที่ได้รับมาตรฐาน ISO 9000 จากสถาบัน AJA Registrars Ltd.

NO.1 QUALITY POOL NETWORK

J.D.Pools is now Thailand's largest pool builder & maintenance network, with 20 showrooms operating across Thailand. All showroom comprises of the real pool sample and retail stores, owned by experienced pool professional at local and regional levels.

เครือข่ายศูนย์บริการสระว่ายน้ำคุณภาพมากที่สุดในประเทศไทย ด้วยปณิธานในความเอาใจใส่ ในการดูแลสระว่ายน้ำของคุณ บริษัทเน้นนโยบายในการถ่ายทอดมาตรฐาน การพัฒนาคุณภาพการก่อสร้าง และบริการหลังการขายให้กับแต่ละสาขา ซึ่งบริหารโดยผู้เชี่ยวชาญครอบคลุมทุกพื้นที่ทั่วประเทศ เพื่อส่งมอบการบริการที่ใกล้ชิดด้วยจิตวิญญาณให้กับสระของคุณ



WORLD CLASS STANDARD AND ASEAN LARGEST POOL MANUFACTURE

J.D. Pools was established since 1997 in Phuket, Thailand. The Thai manufacturer company is a pioneer of gathering the world's standard of pool technology through production in Thailand

ผู้นำการผลิตอุปกรณ์สระว่ายน้ำมาตรฐานโลก ใหญ่ที่สุดในอาเซียน
เจ.ดี.พูลส์ หนึ่งในความภาคภูมิใจของอุตสาหกรรมไทย ที่ผลิตอุปกรณ์
สระว่ายน้ำมาตรฐานระดับสากล โดยการผสมผสานนวัตกรรมเทคโนโลยี
จากออสเตรเลีย ยุโรป และ อเมริกา ประกอบกับความพิถีพิถัน ของผู้ผลิต
คนไทย

THE ONLY ONE POOL EXPORTER FROM THAILAND

With our highest manufacturing standard. We are the only swimming pool company launches product to the world market.

ผู้ส่งออกอุปกรณ์สระว่ายน้ำสู่ตลาดโลก
ด้วยมาตรฐานที่เป็นสากล เจ.ดี.พูลส์ คือผู้ส่งออกสระว่ายน้ำแห่งแรก
และแห่งเดียวในประเทศไทย จากตลาดอาเซียนสู่ตะวันออกกลาง ยุโรป และ
ออสเตรเลีย

WHY J.D.POOLS TECHNOLOGY

Research into new materials and designs has resulted in our present comprehensive range. The pools are made to exact standards and subject to rigorous quality control. This means they are safe, well design durable, easy to install and easily maintained.

- Satisfaction product design
- Chlorine free solution
- Allows easy installation and use.
- Low maintenance
- High quality and Production standard
- Long term warranty

จากการค้นคว้าวิจัยด้านการออกแบบ และเลือกใช้วัตถุดิบในการผลิตที่
ทันสมัย สระและอุปกรณ์ทุกชิ้นผ่านการควบคุมด้านคุณภาพทุกขั้นตอน
การผลิต นำไปสู่สินค้าที่ได้มาตรฐาน ปลอดภัย รูปแบบที่ทันสมัย สวยงาม
คงทน และง่ายต่อการติดตั้ง และบำรุงรักษา

- สินค้าออกแบบเพื่อความพึงพอใจสูงสุด
- ระบบเกลือ ปราศจากการใช้คลอรีนในสระ
- ง่ายต่อการติดตั้ง และใช้งาน
- ดูแลง่าย ประหยัดค่าน้ำบำรุงรักษาสภาพน้ำ
- ผ่านการควบคุมคุณภาพการผลิตระดับสูง
- ระยะเวลาประกันยาวนาน



iPANEL LINER POOLS

PERSONAL IMAGINATION
CONCRETE STRENGTH
PVC LINER SAFE AND SOFTNESS

Express your style in custom shaped pool. The core strength of every J.D.Pools swimming pool comes from our patented permanent intelligent panel, reinforced and finished with concrete. Perfectly fits the entire inner surface with a leak-free PVC liner, turning every moment in your pool into a relaxing experience.

สระคอนกรีตผนังสำเร็จอัจฉริยะ: ตอบสนองทุกจินตนาการ

สระว่ายน้ำที่ออกแบบได้ทุกรูปทรงตั้งจินตนาการ ใส่เอกลักษณ์เฉพาะตัวคุณด้วยผนังอัจฉริยะที่ผ่านการจดสิทธิบัตร และสร้างสรรค์ตามหลักวิศวกรรม จึงมั่นใจในความแข็งแรง หมดปัญหาสระกรุด แตกรั่ว เพิ่มความสุนทรีย์แบบด้วย ฟิวส์ โลเบอร์ เข้ารูปทรง ป้องกันการรั่วซึม 100% เพื่อให้คุณได้สัมผัสประสบการณ์การผ่อนคลายอย่างมีระดับ ตามสไตล์ที่คุณต้องการ

WE ARE DIFFERENT

FINISHING

Others



Ceramic Tile Pool

J.D.Pools



Liner Pool No leaking 100%

STRUCTURE

Others



Concrete Structure from
Wooden Framework
90-120 days

J.D.Pools



Concrete Structure with
Injection Panel
10-30 days

FILTRATION SYSTEM

Others



Sand Filter

J.D.Pools




Skimmer Filtration System TE




PRIVATE
HOUSE

PRIVATE HOUSE BANGKOK

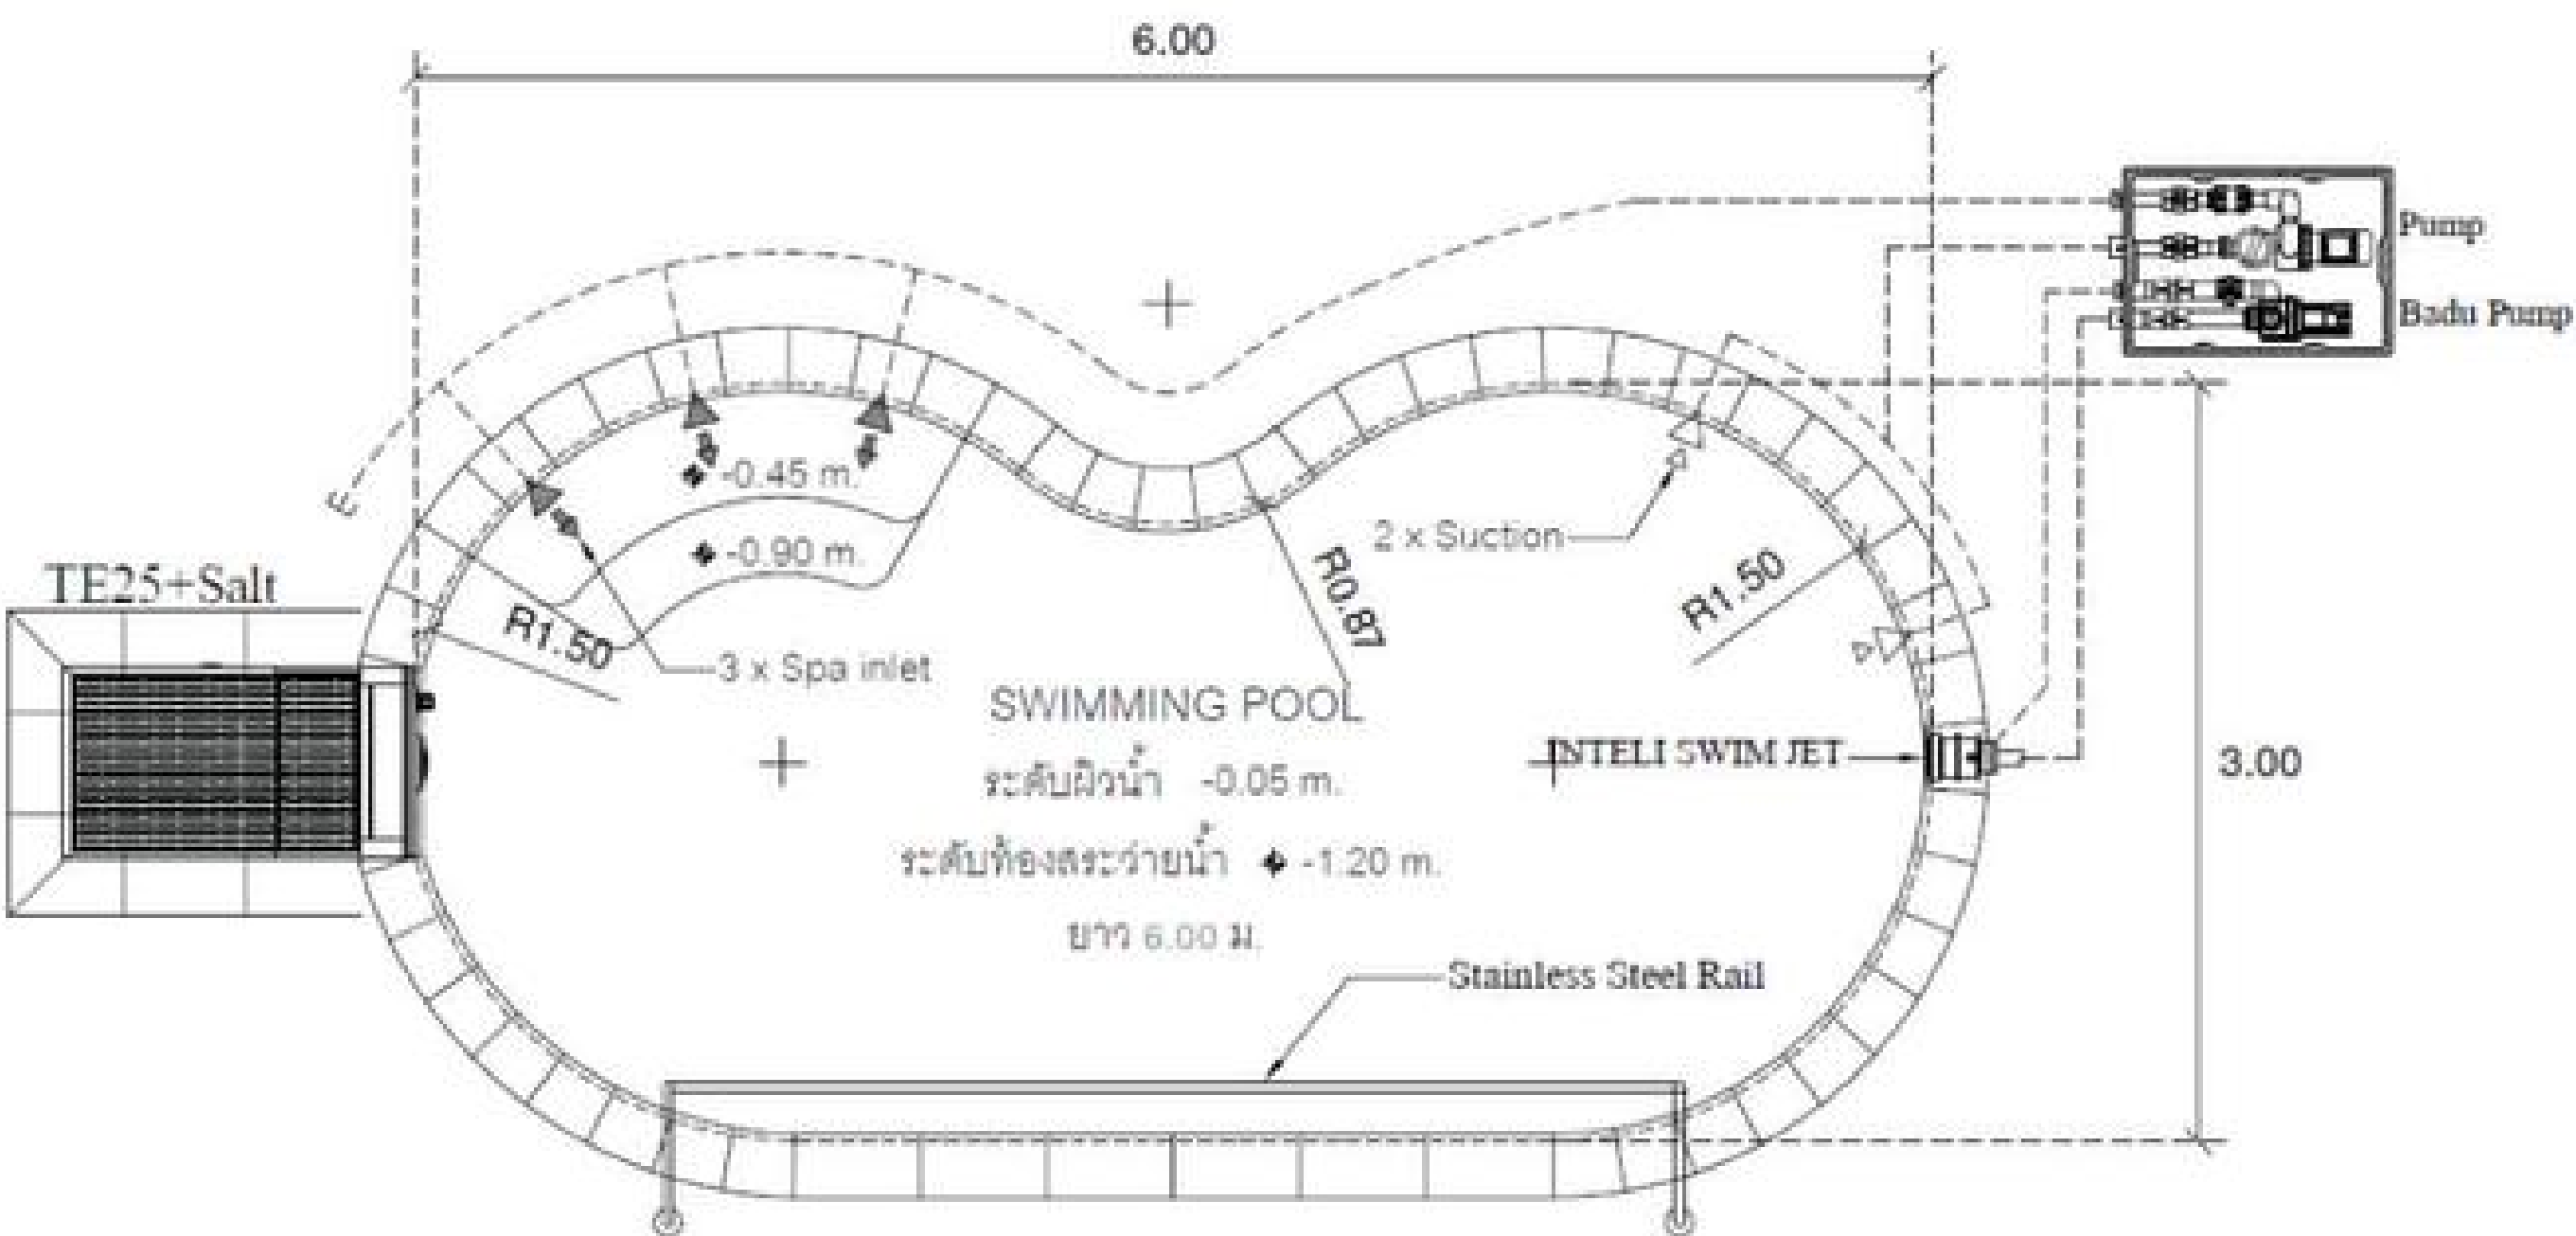

PLAN
SCALE 1:50

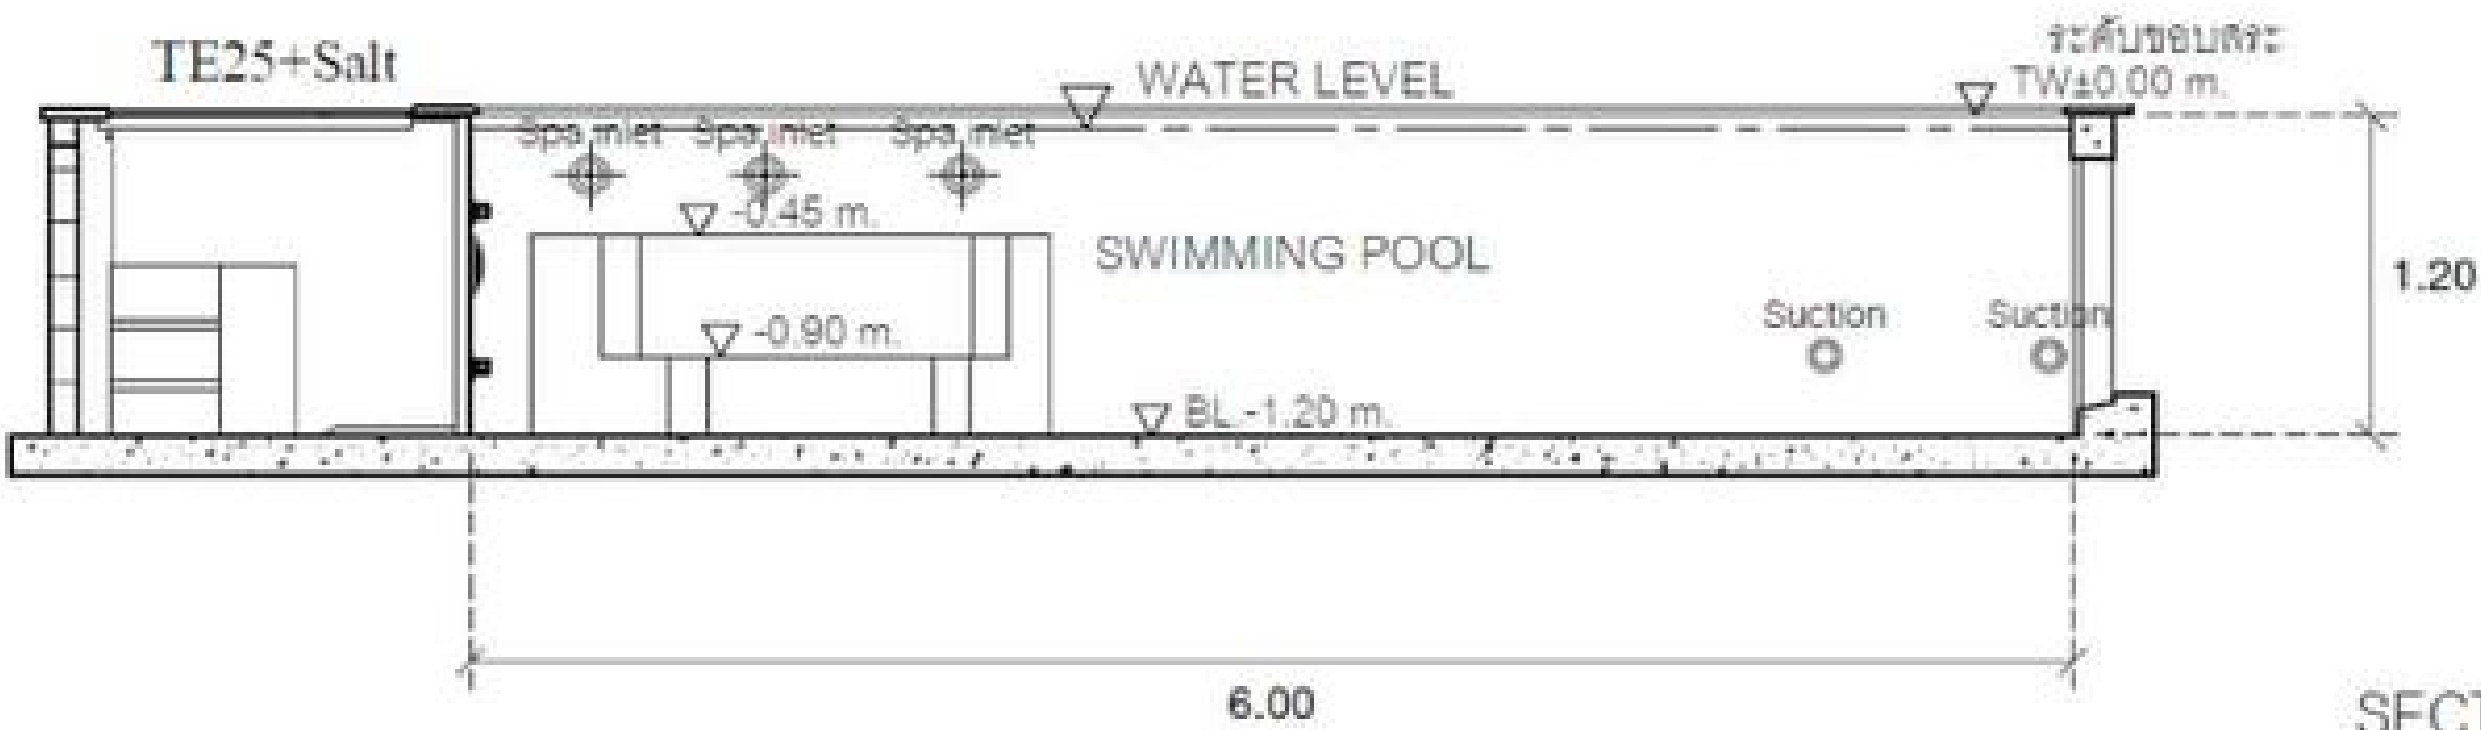

SECTION A
SCALE 1:50

POOL SPECIFICATION


Pool Type : IPanel Liner Pools
 Liner Color : Ice Blue
 Thickness : 15 mm
 Surface : Anti Slip
 Filtration : TE25 (100 m³)
 Pool Light : White LED
 Pool Coping : Sand Stone

DESIGN ADVANTAGE

- Freeform Design
- Inside Pool Step
- 4 m Stainless Steel Rail

A large, modern swimming pool with a blue interior, surrounded by a brown deck and a stone patio. The pool is covered by a dark wooden pergola with white columns. The background shows a lush green lawn and a small gazebo.

- Rectangular Shape with Round Corner
- Inside Pool Step
- 2 Jets Hydro Spa
- Stainless Steel Rail

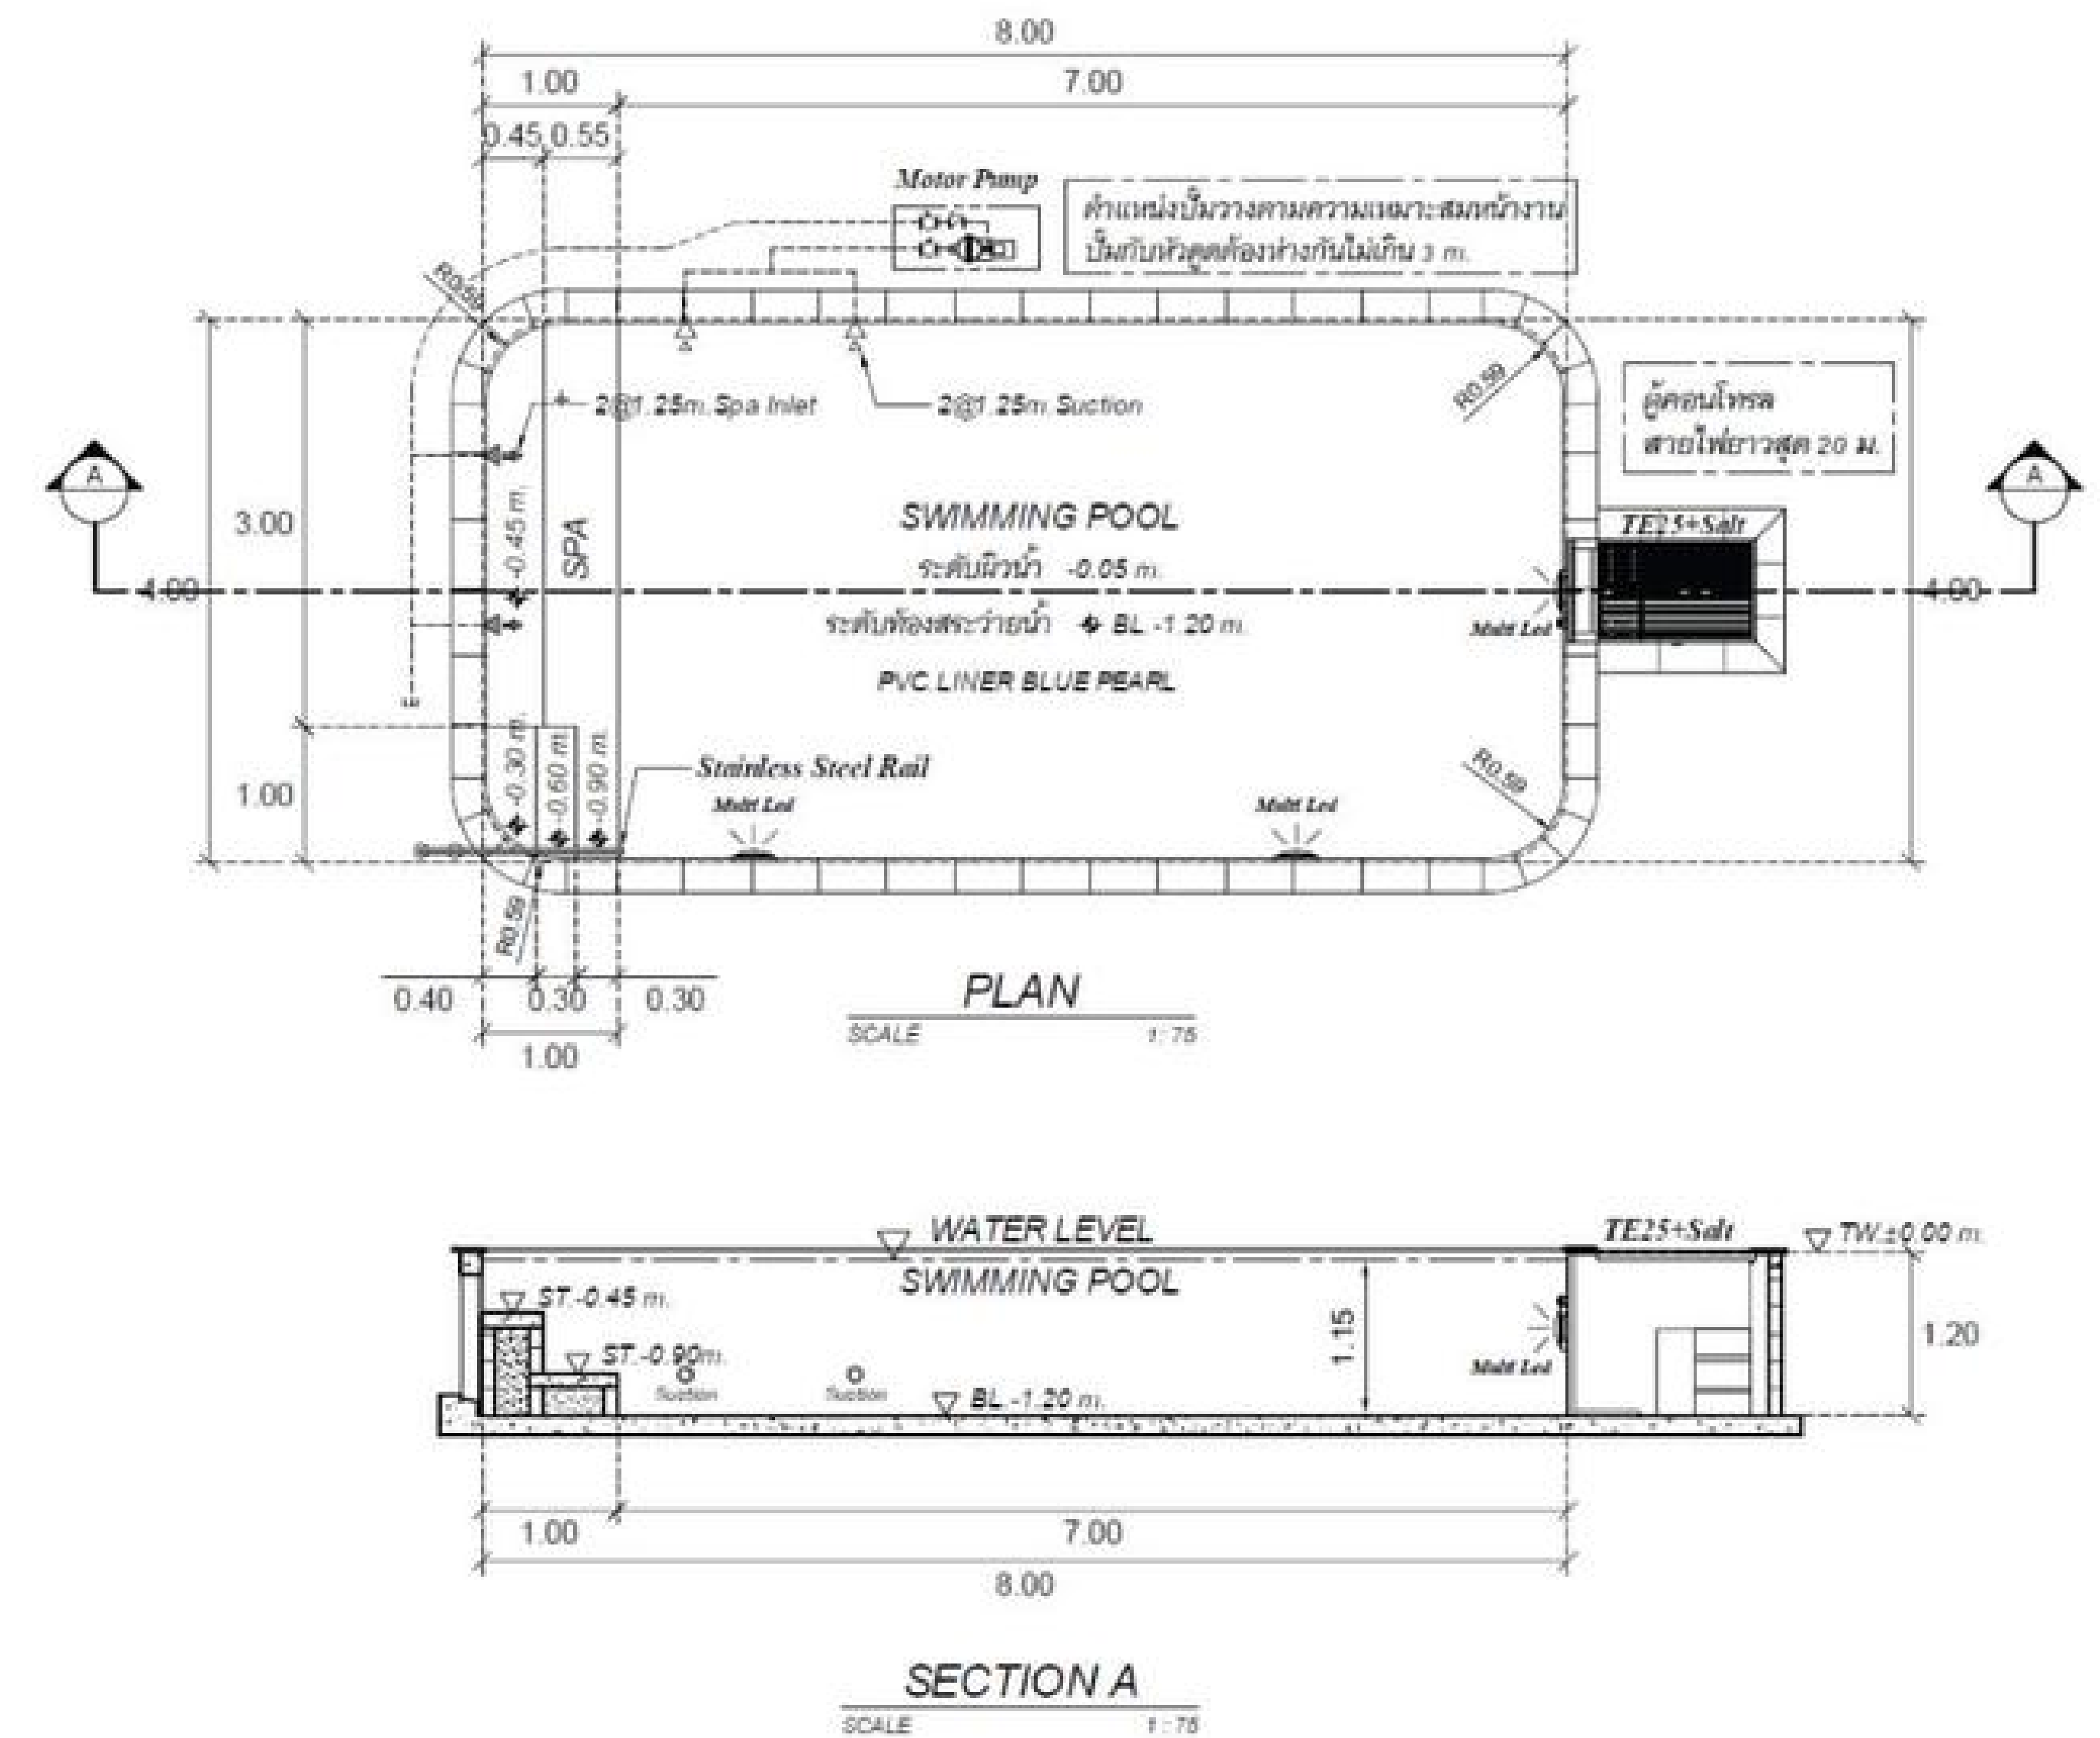

PRIVATE HOUSE
BANGKOK




POOL SPECIFICATION

Pool Type : IPanel Liner Pools
Liner Color : White Pearl
Thickness : 15 mm
Surface : Pearl Reflection
Filtration : TE25 (100 m³)
Pool Light : Color LED
Pool Coping : Black Granite

DESIGN ADVANTAGE

- Lap Pool Design
- Inside Pool Step
- 3 Jets Hydro Spa

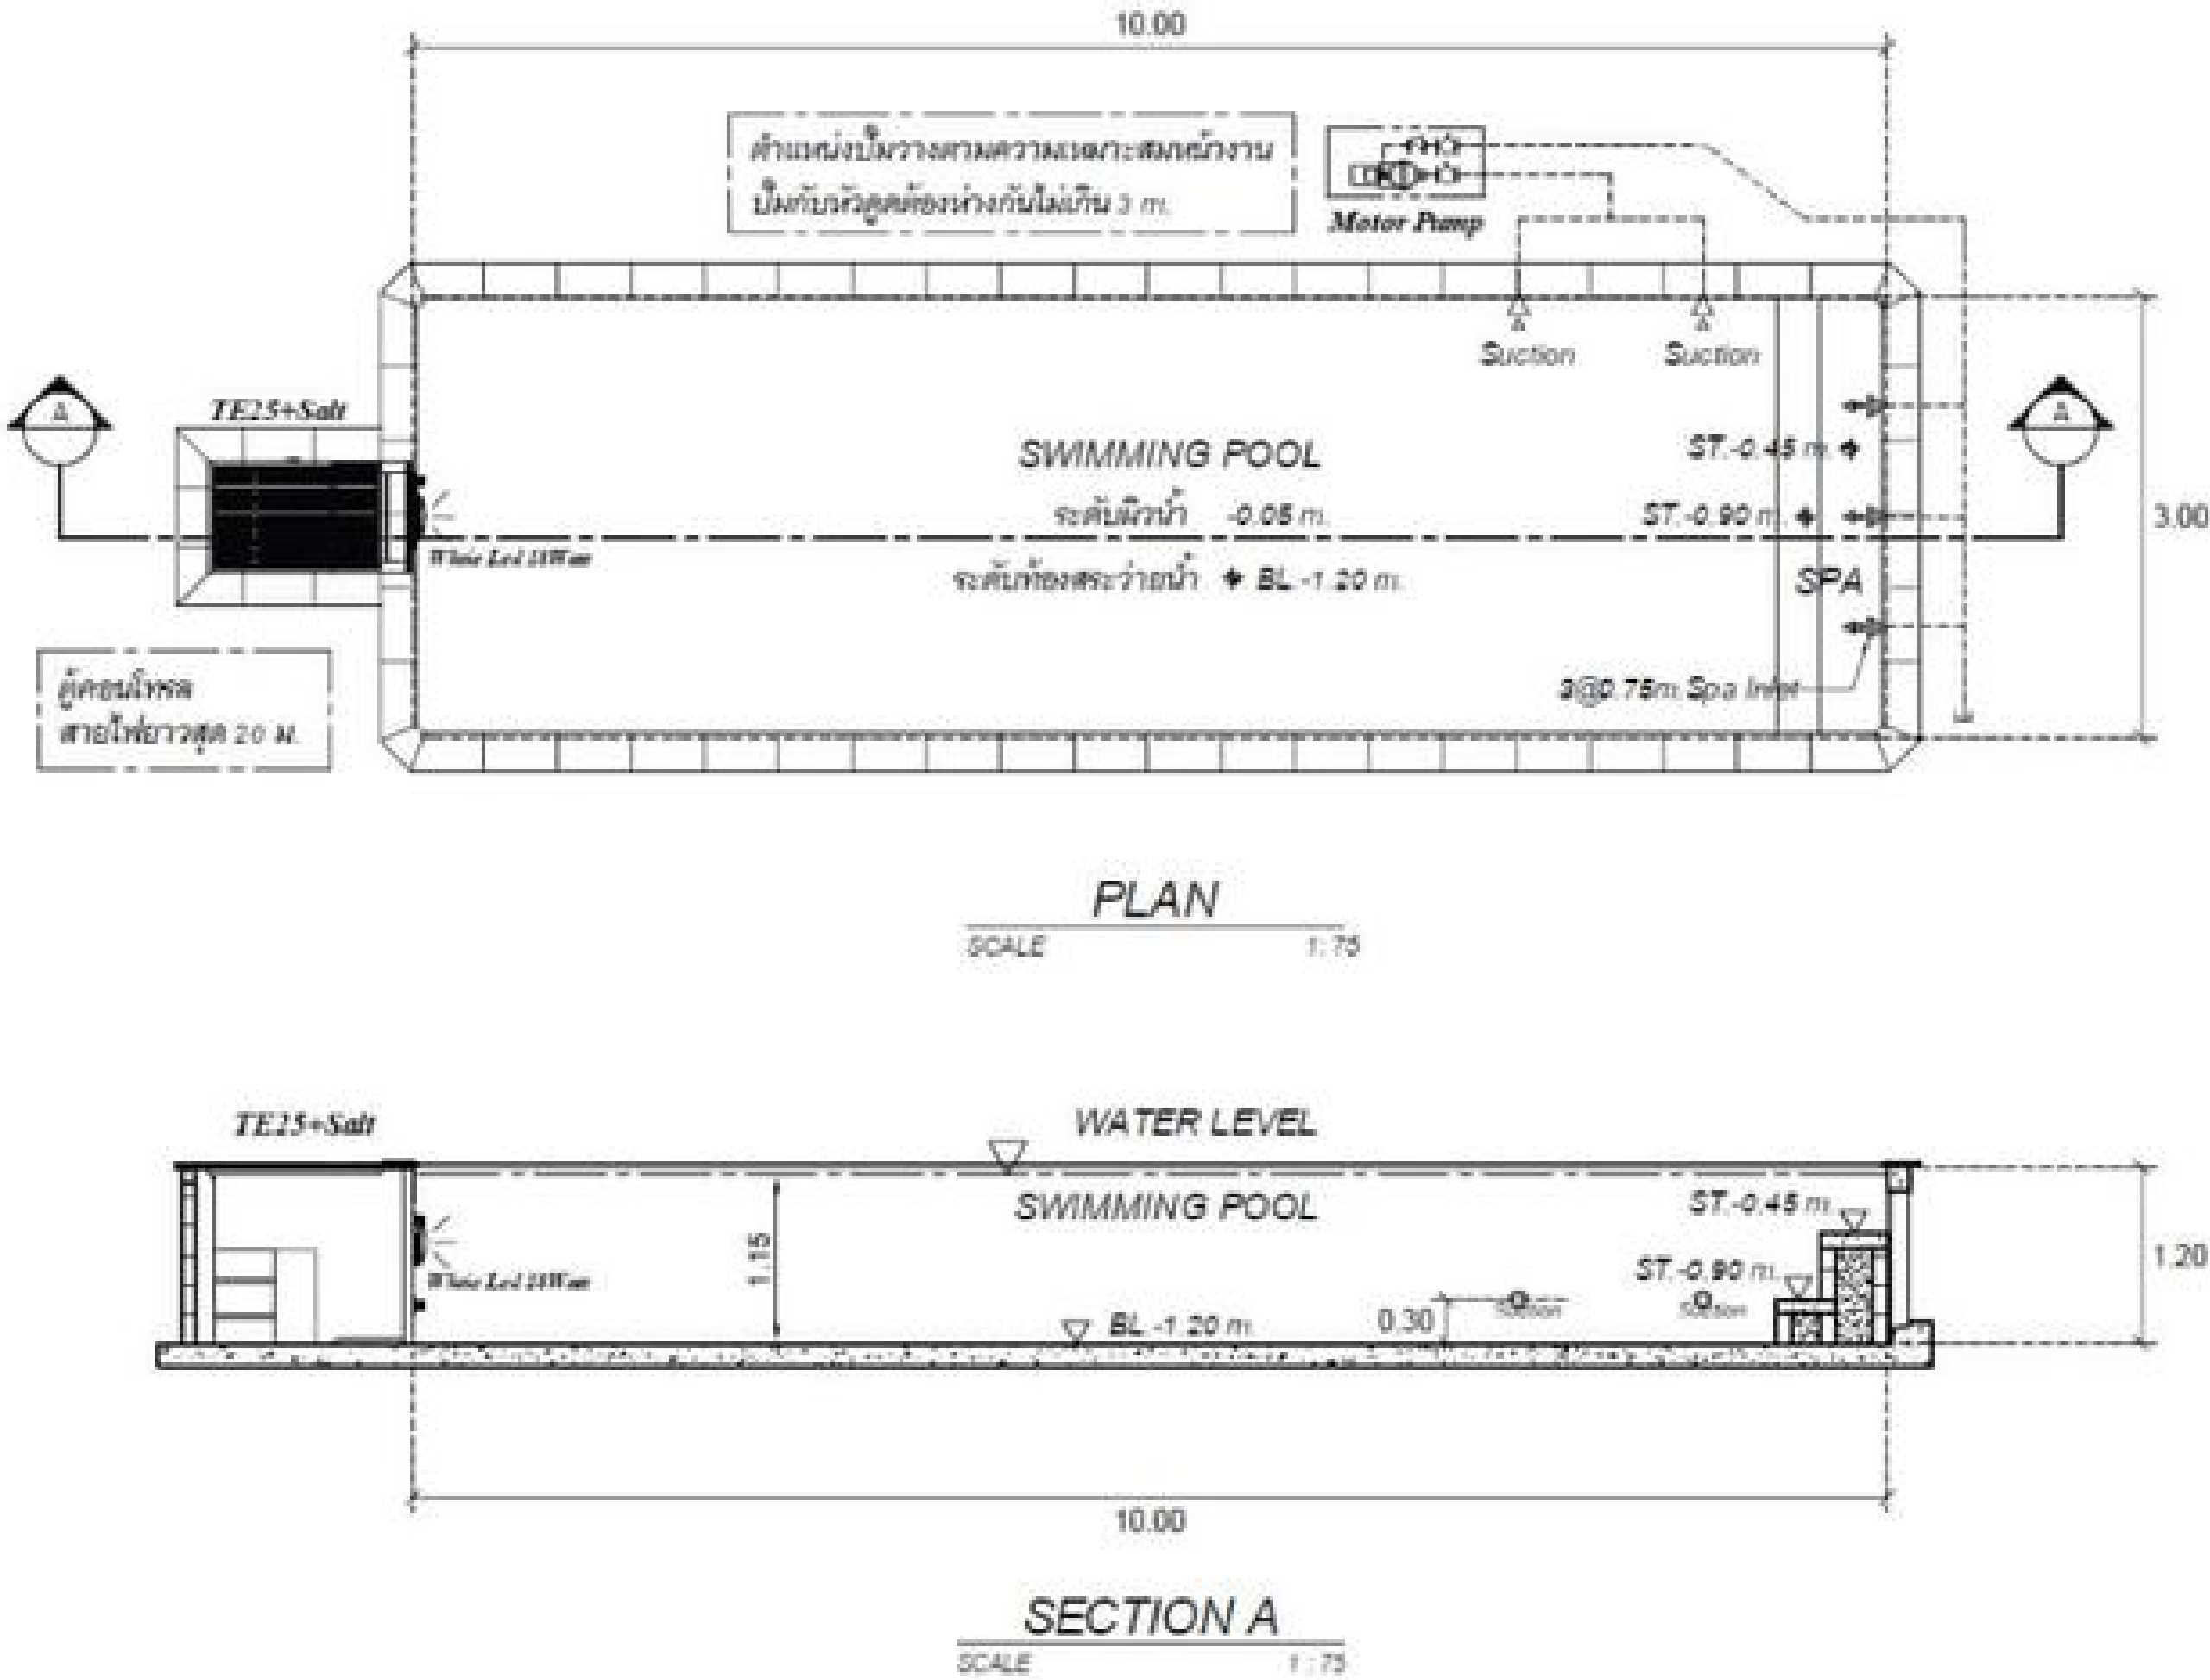

PRIVATE HOUSE CHIANG MAI






POOL SPECIFICATION

Pool Type : IPanel Liner Pools
 Liner Color : Mosaic
 Thickness : 15 mm
 Surface : Full Printed
 Filtration : TE25 (100 m³)
 Pool Light : 8 Color LED
 Pool Coping : White Granite

DESIGN ADVANTAGE

- Castle Pool Design
- Kids Pool 3.25 x 2.25 m
- 4 Jet Hydro Spa Seat
- Stainless Ladder

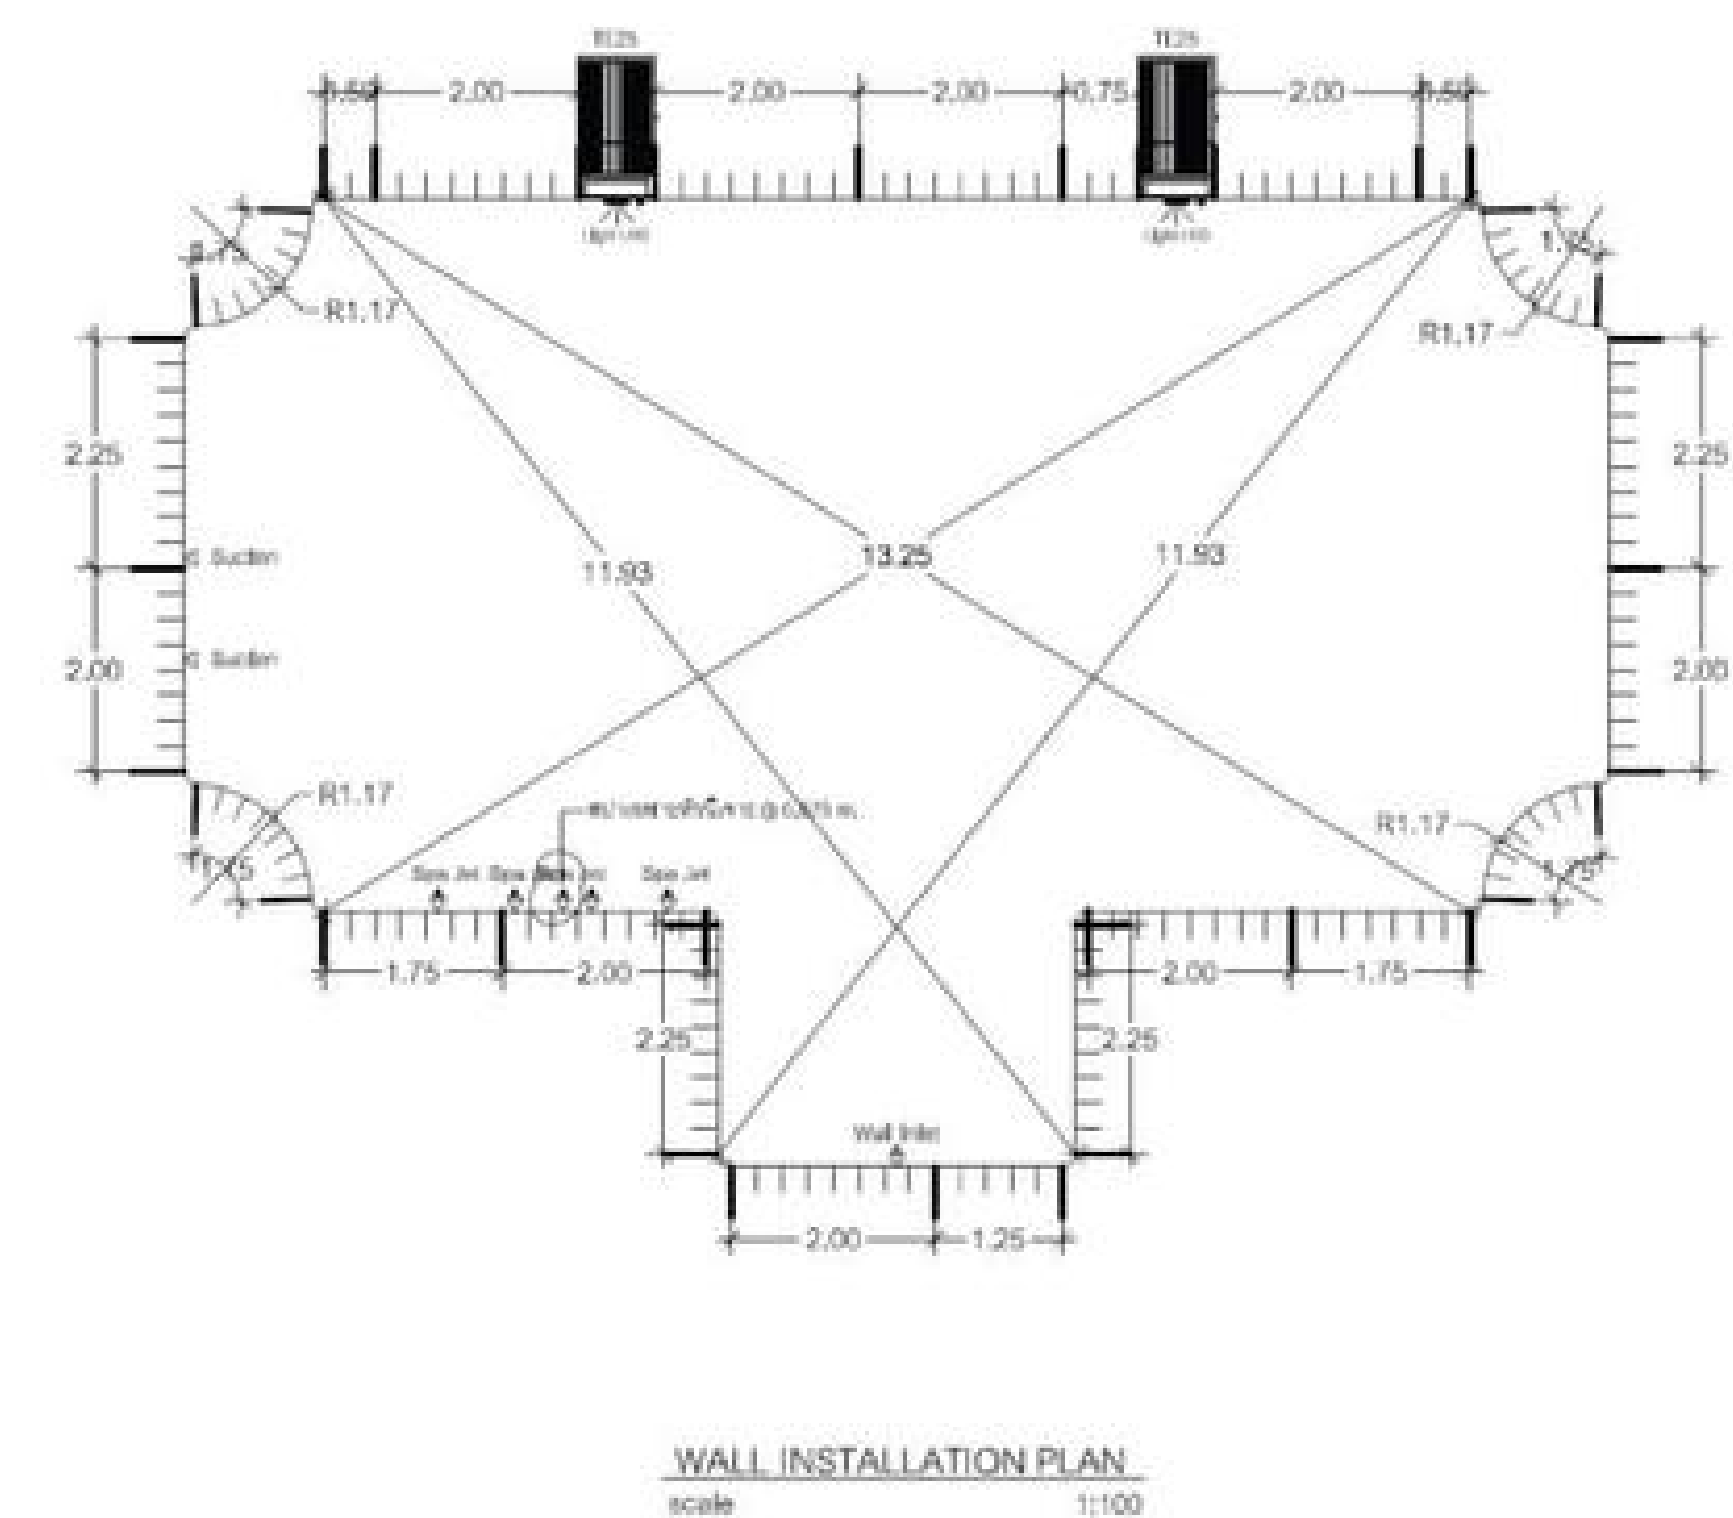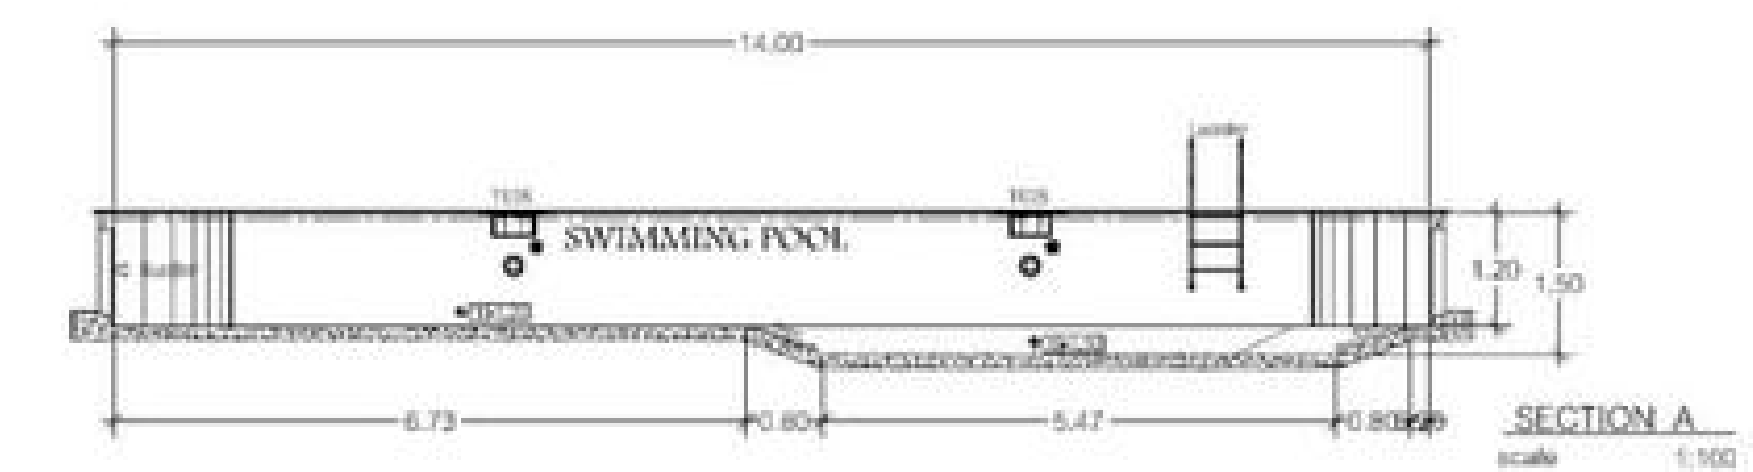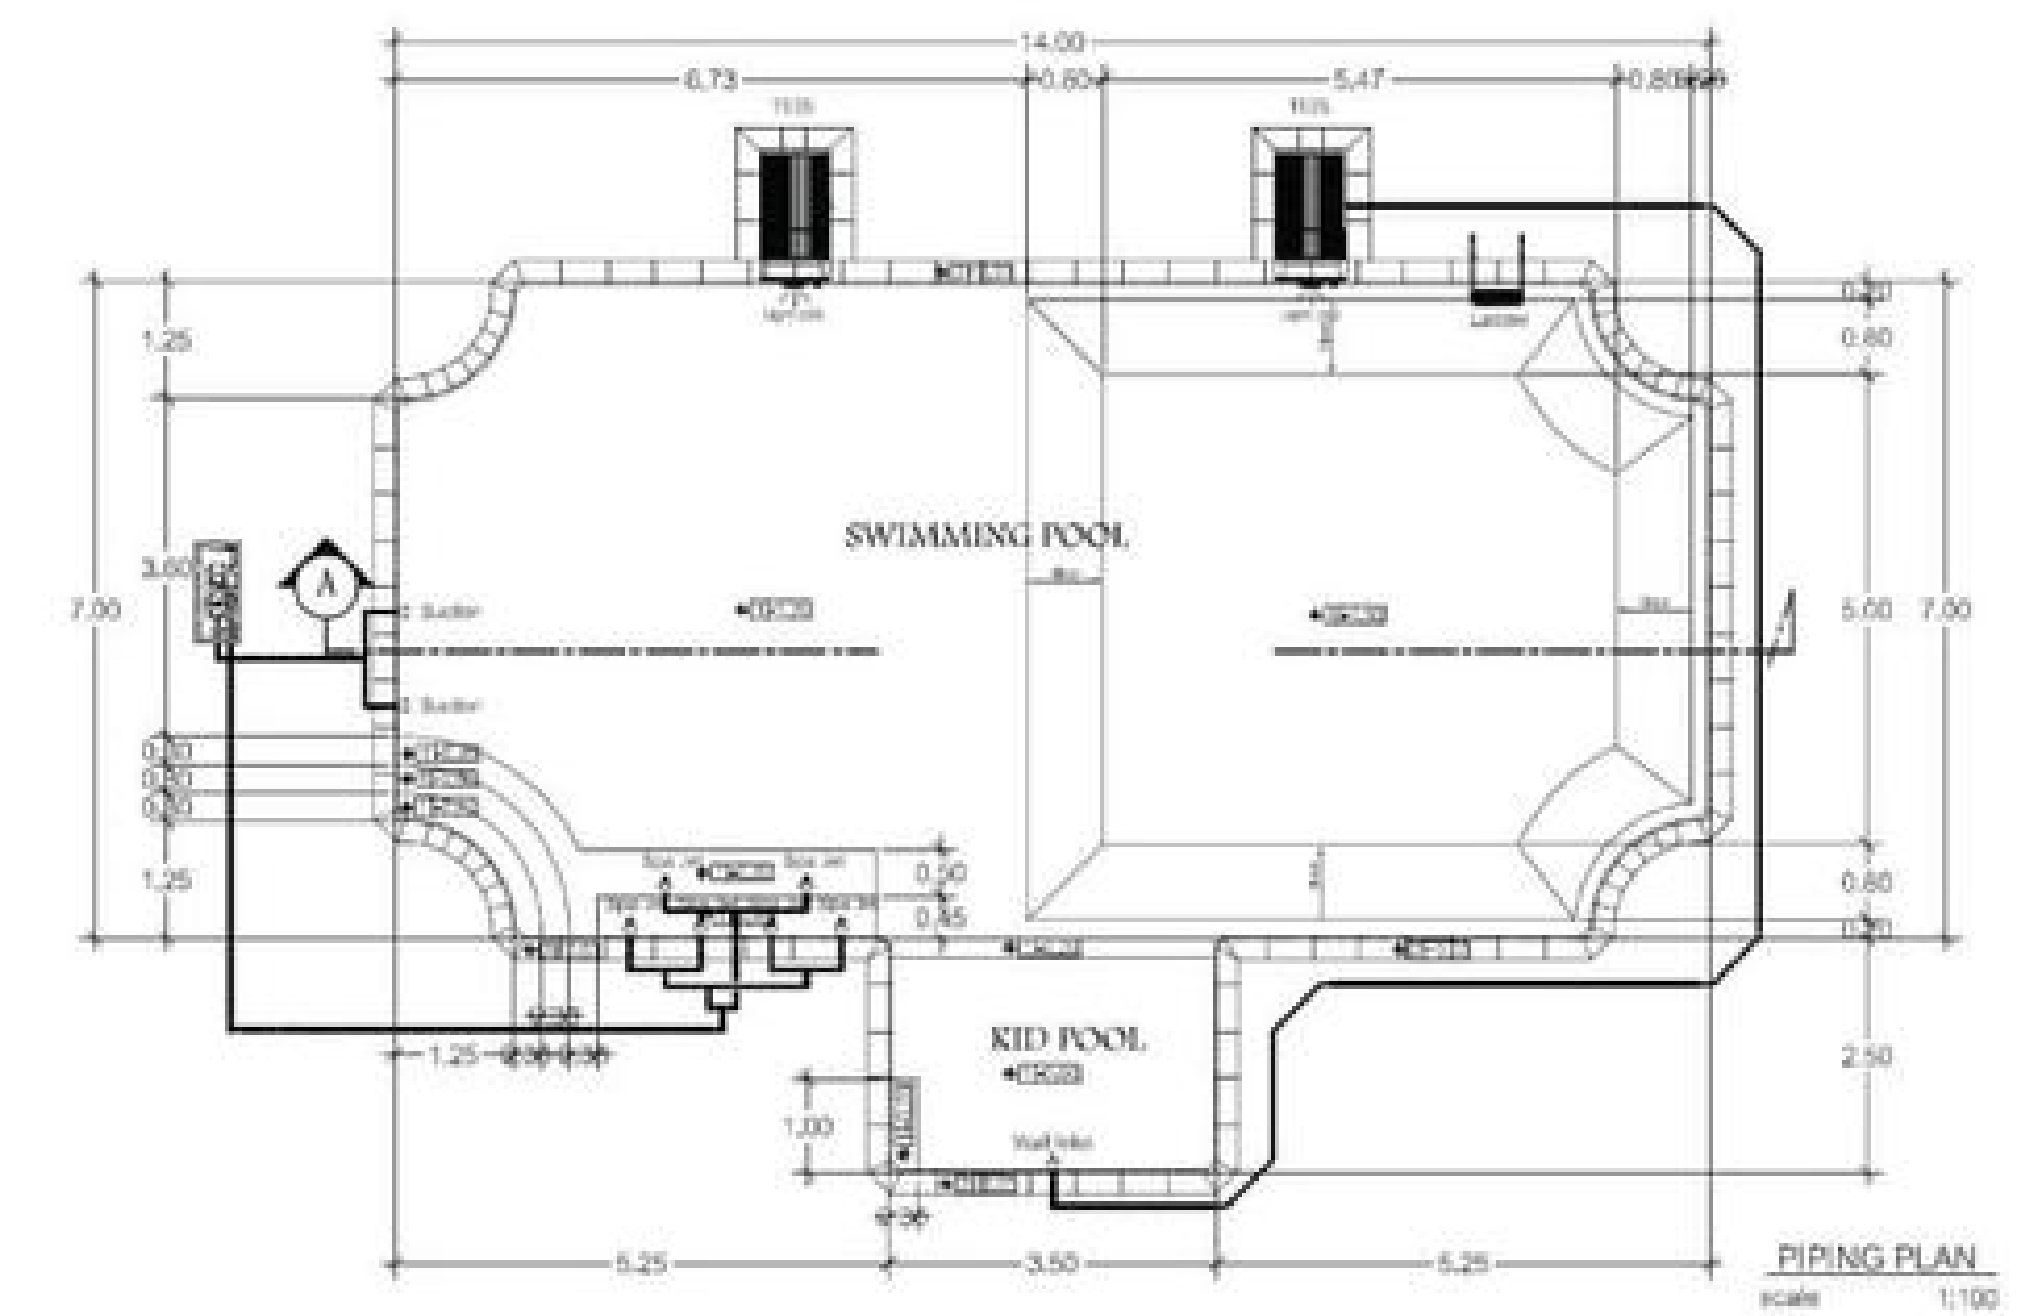


WATER PARK



A vibrant water park scene featuring a large blue pool with a winding blue slide and a colorful rainbow slide. The pool is surrounded by lush greenery, palm trees, and a clear blue sky with scattered clouds.

Pool Type : iPanel Liner Pools
Liner Color : Ice Blue
Thickness : 15 mm
Surface : Anti Slip with Logo
Filtration : TE25 (100 m³)
Pool Light : White LED
Pool Coping : Sand Stone

- Water Playport Design Concept
 - Spray Park
 - Splash Pads
 - Water Play Equipment
- Multi Pool Level and Depth

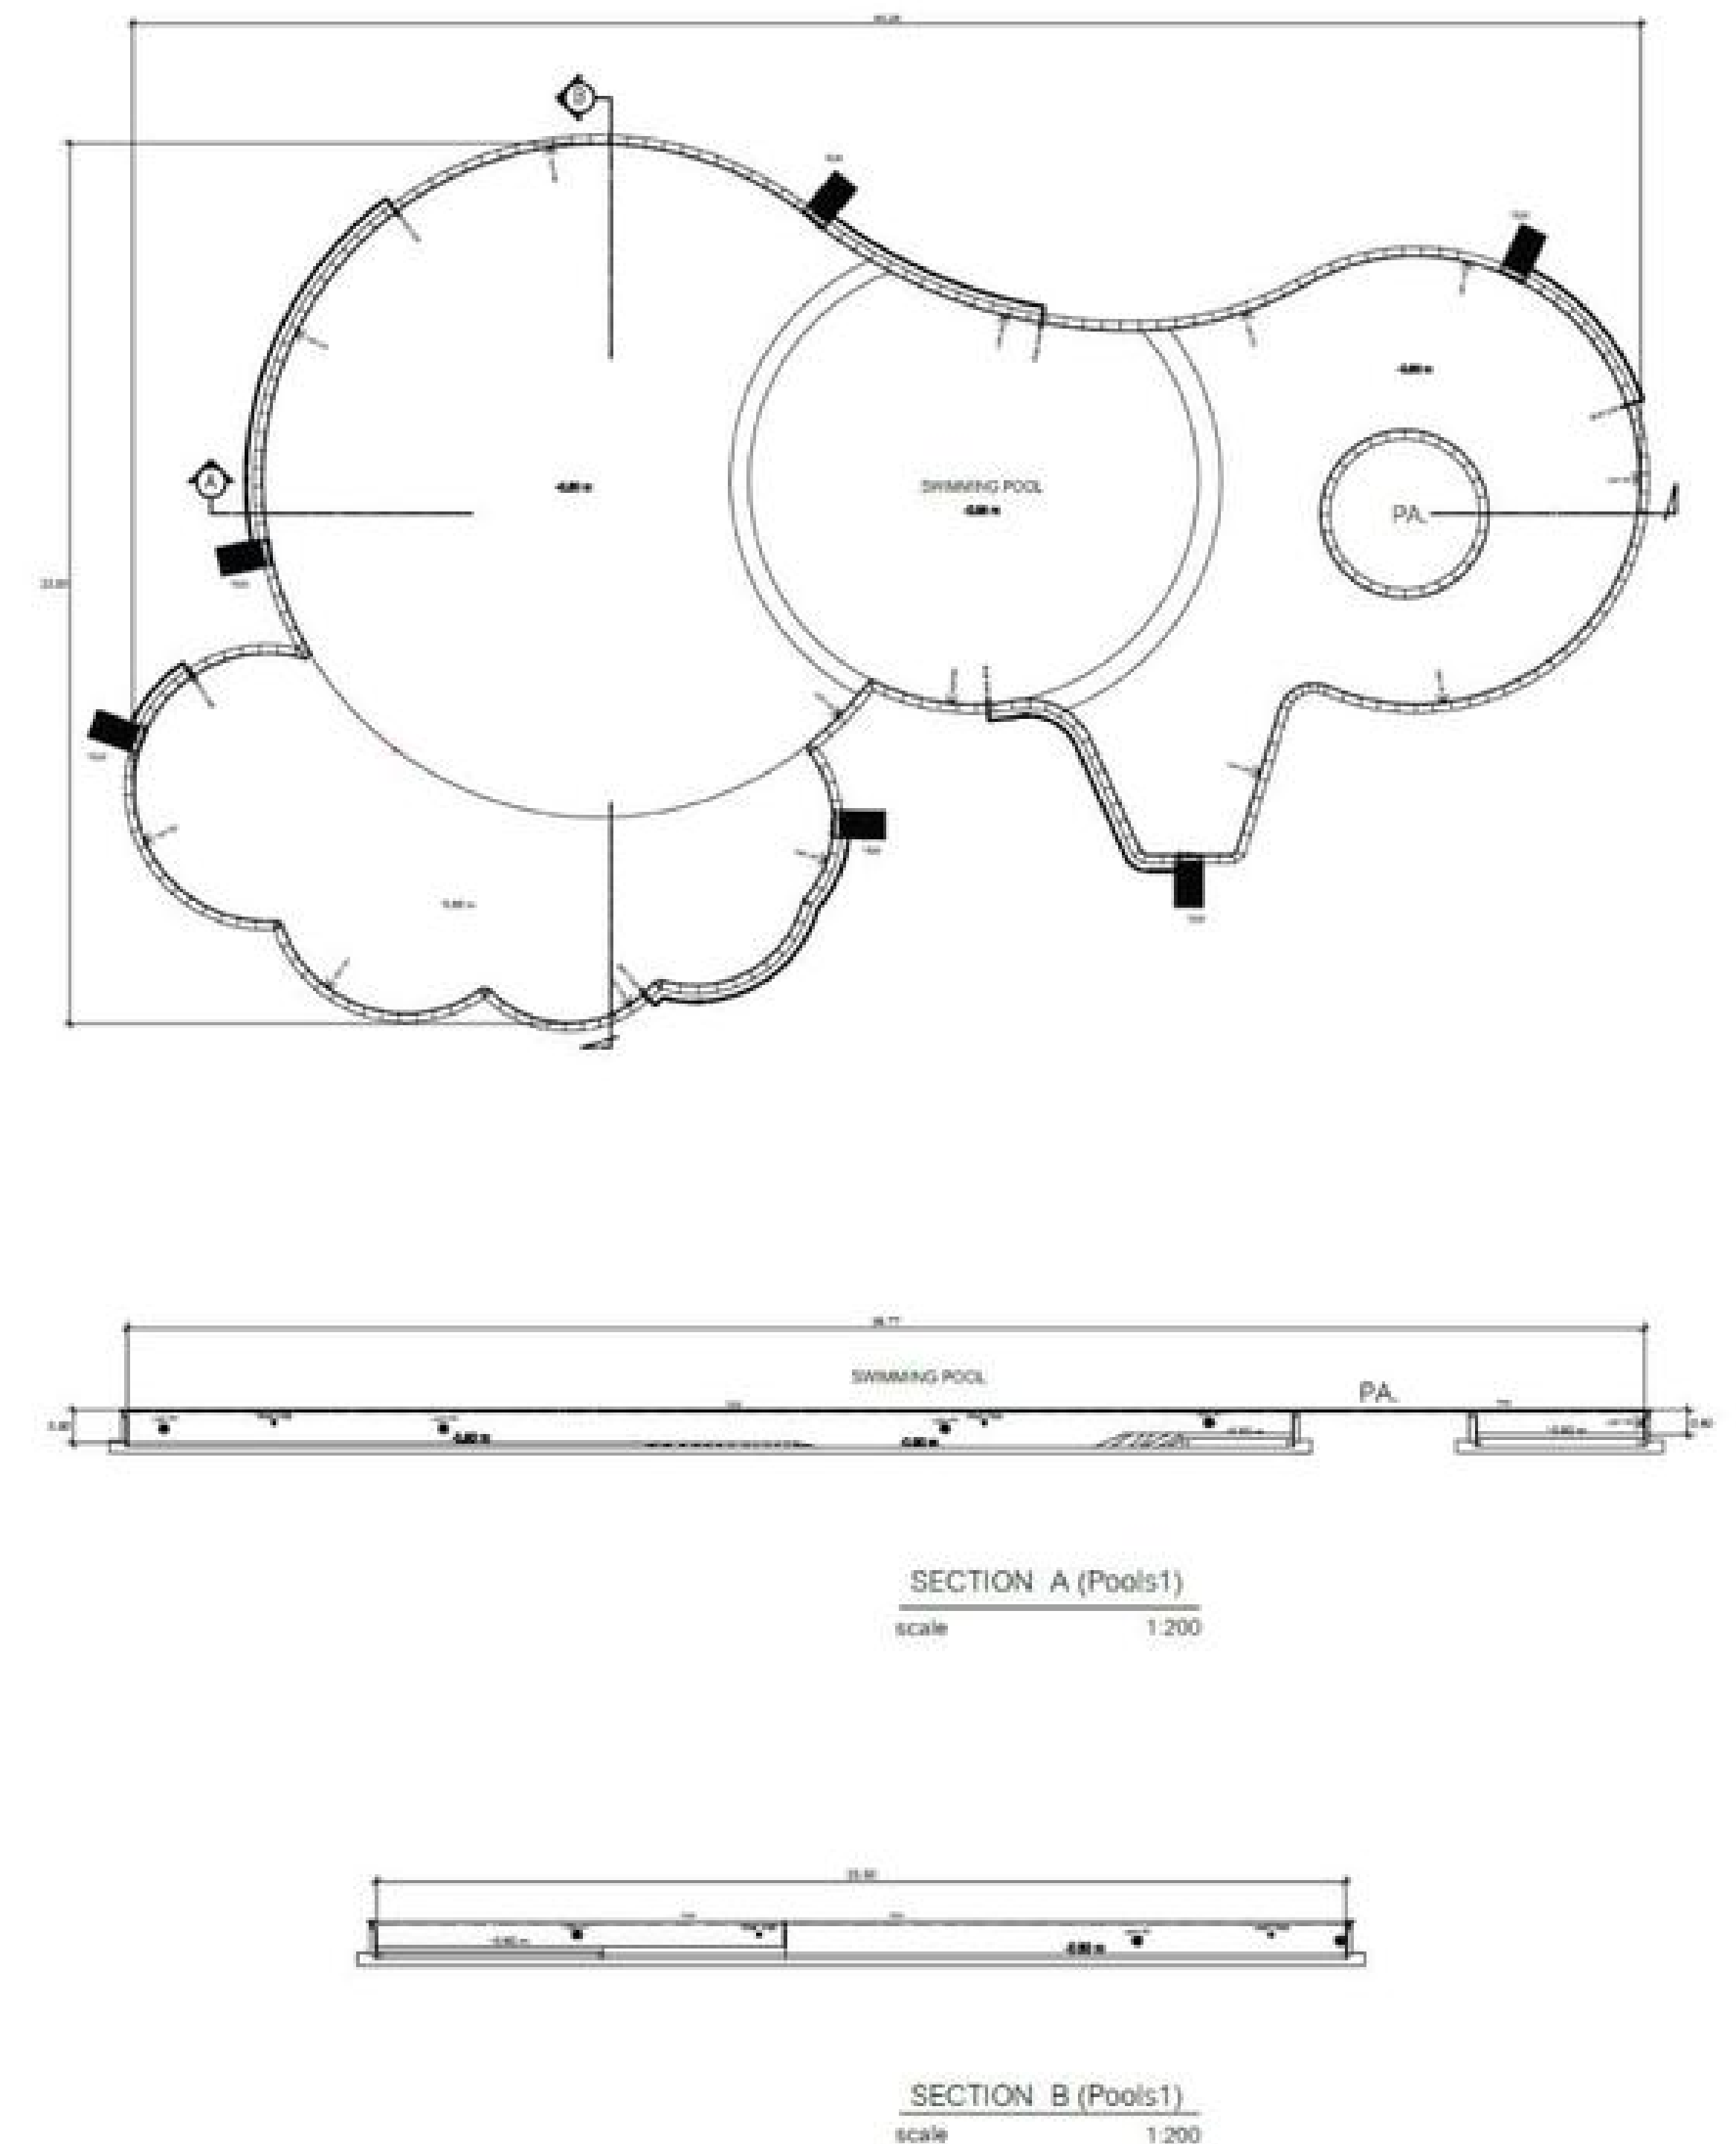

WATER PARK

HOTEL AL BATROS AGADIR
MOROCCO



POOL SPECIFICATION

Pool Type : IPanel Liner Pools
Liner Color : Ice Blue
Thickness : 15 mm
Surface : Anti Slip
Filtration : TE25 (100 m³)
Pool Light : Multi Color LED
Pool Coping : White Granite

DESIGN ADVANTAGE

- Oasis Design Concept
- Beachfront Entry Design
- Private Spa Island
- Artificial Rock Coping

WATER PARK

AQUA FUN
MARRAKECH, MOROCCO



POOL SPECIFICATION

Pool Type : IPanel Liner Pools
Liner Color : Ice Blue
Thickness : 15 mm
Surface : Anti Slip
Filtration : TE25 (100 m³)
Pool Light : Multi Color LED
Pool Coping : White Granite

DESIGN ADVANTAGE

- Pirate Design Concept
- Fun Water Playground
- Slider Pirate Ship
- Water Play Equipment

WATER PARK

HOTEL SAVOY SHARM AL SHIEK
EGYPT



POOL SPECIFICATION

Pool Type : IPanel Liner Pools
Liner Color : Blue Pearl
Thickness : 15 mm
Surface : Pearl Reflection
Filtration : TE25 (100 m³)
Pool Light : White LED
Pool Coping : Polished Concrete

DESIGN ADVANTAGE

- Desert Spring Pool Concept
- Mosiac liner strip above water line
- Mini Bar and Water Pool Stool
- Stainless Steel Rail

WATER PARK MOROCCO



POOL SPECIFICATION

Pool Type : IPanel Liner Pools
Liner Color : Ice Blue
Thickness : 15 mm
Surface : Anti Slip
Filtration : TE25 (100 m³)
Pool Light : White LED
Pool Coping : Sand Stone and Artificial Rock

DESIGN ADVANTAGE

- Oasis Design Concept
- 3 Level Infinity Edge
- Beachfront Entry Design
- Artificial Rock Coping
- Pool Hangout Bed



PUBLIC POOL

PUBLIC POOL PHUKET





POOL SPECIFICATION


Pool Type : IPanel Liner Pools
 Liner Color : Ice Blue
 Thickness : 15 mm
 Surface : Anti Slip with Logo
 Filtration : TE25 (100 m³)
 Pool Light : Multi Color LED
 Pool Coping : Sand Stone

DESIGN ADVANTAGE

- Freeform Design
- Kids Area

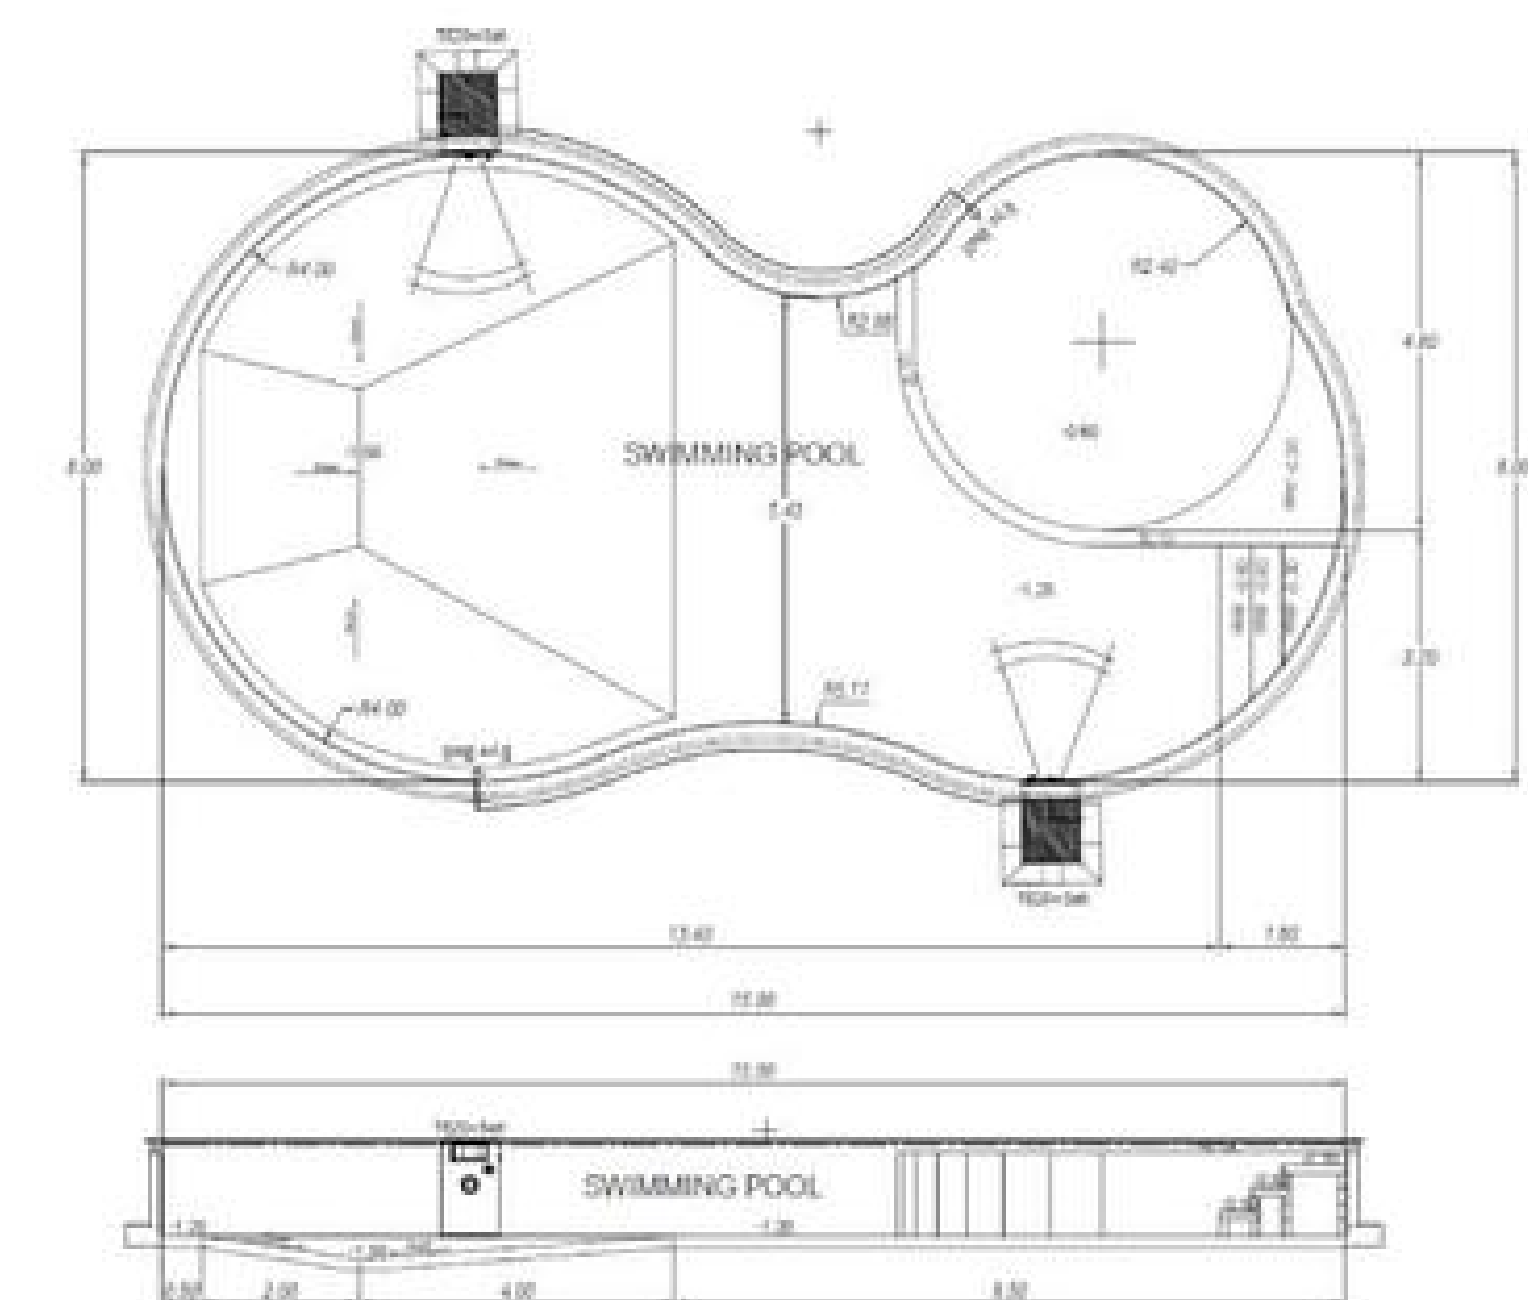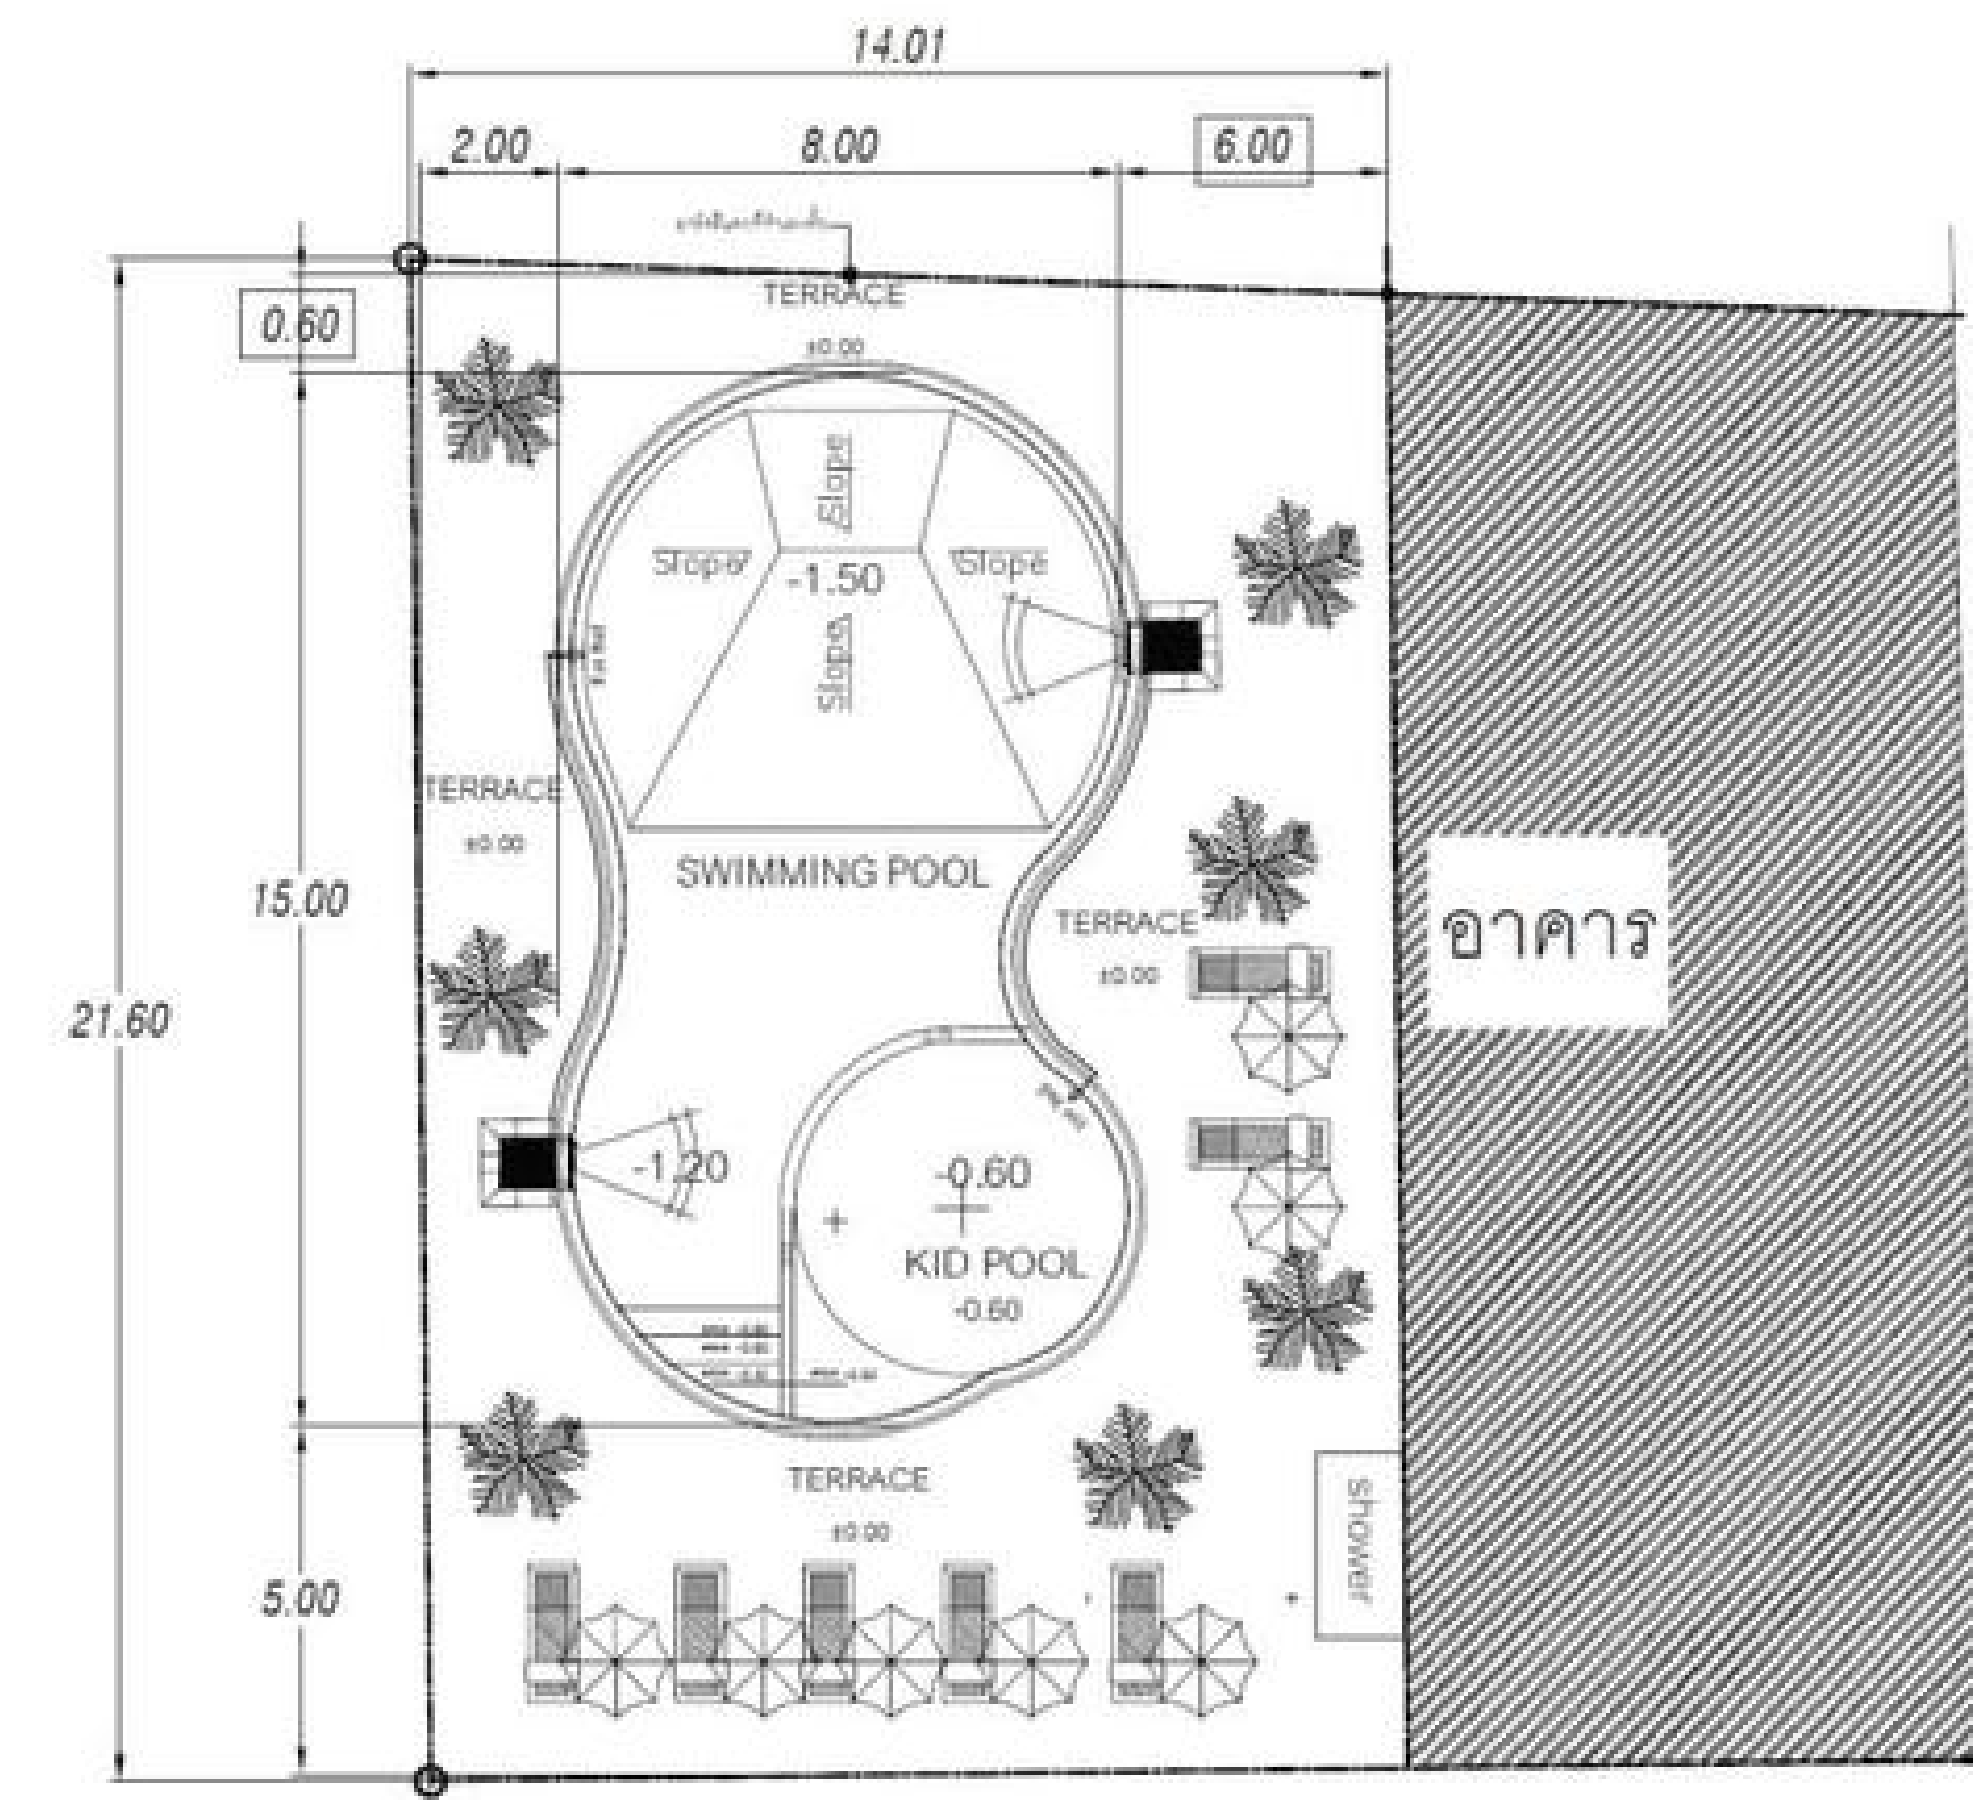

PUBLIC POOL
PHUKET

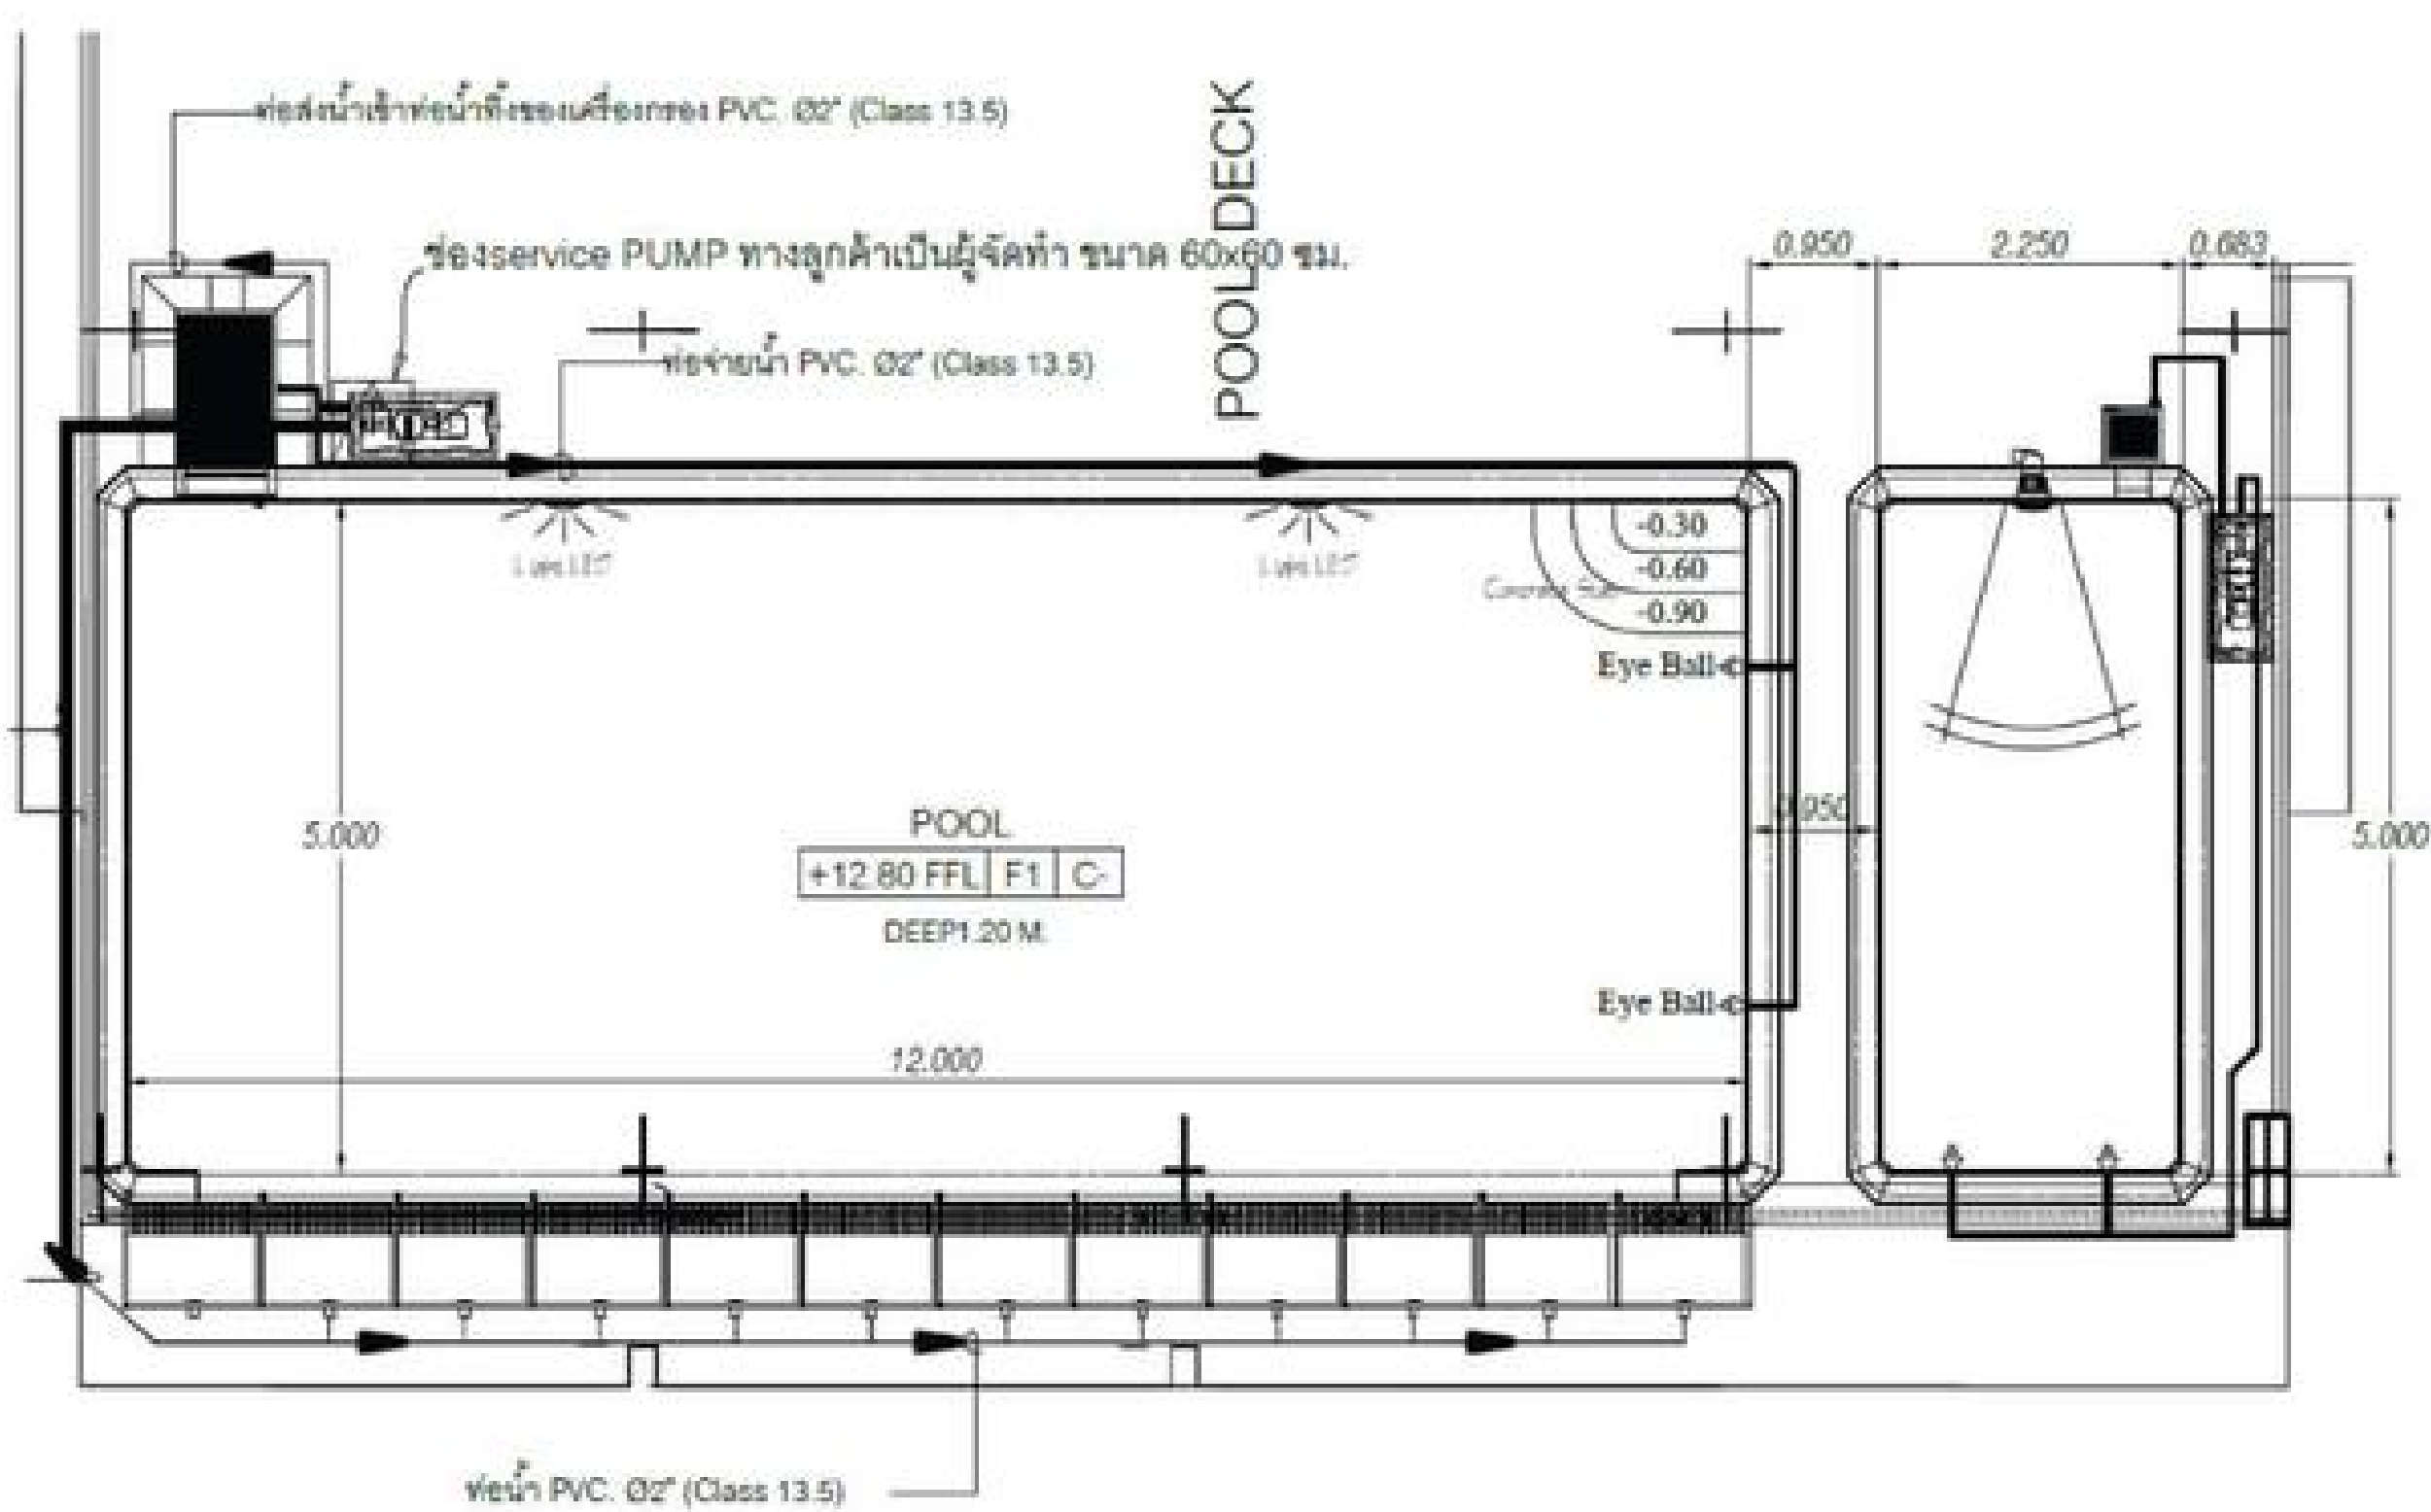

POOL SPECIFICATION

Pool Type : IPanel Liner Pools
Liner Color : Mosaic
Thickness : 15 mm
Surface : Full Printed
Filtration : TE25 (100 m³)
Pool Light : Multi Color LED
Pool Coping : Black Granite

DESIGN ADVANTAGE

- Roof Top Design
- Infinity Edge
- Separated Kids Pool
- Aqua Flow Swim Jet

PUBLIC POOL
KRABI




POOL SPECIFICATION

Pool Type : IPanel Liner Pools
Liner Color : Ice Blue
Thickness : 15 mm
Surface : Anti Slip
Filtration : TE25 (100 m³)
Pool Light : White LED
Pool Coping : Sand Stone

DESIGN ADVANTAGE

- Tropical Resort Concept
 - Waterfalls
 - Infinity Edge Spa
- Inside Pool Step
- Deep End

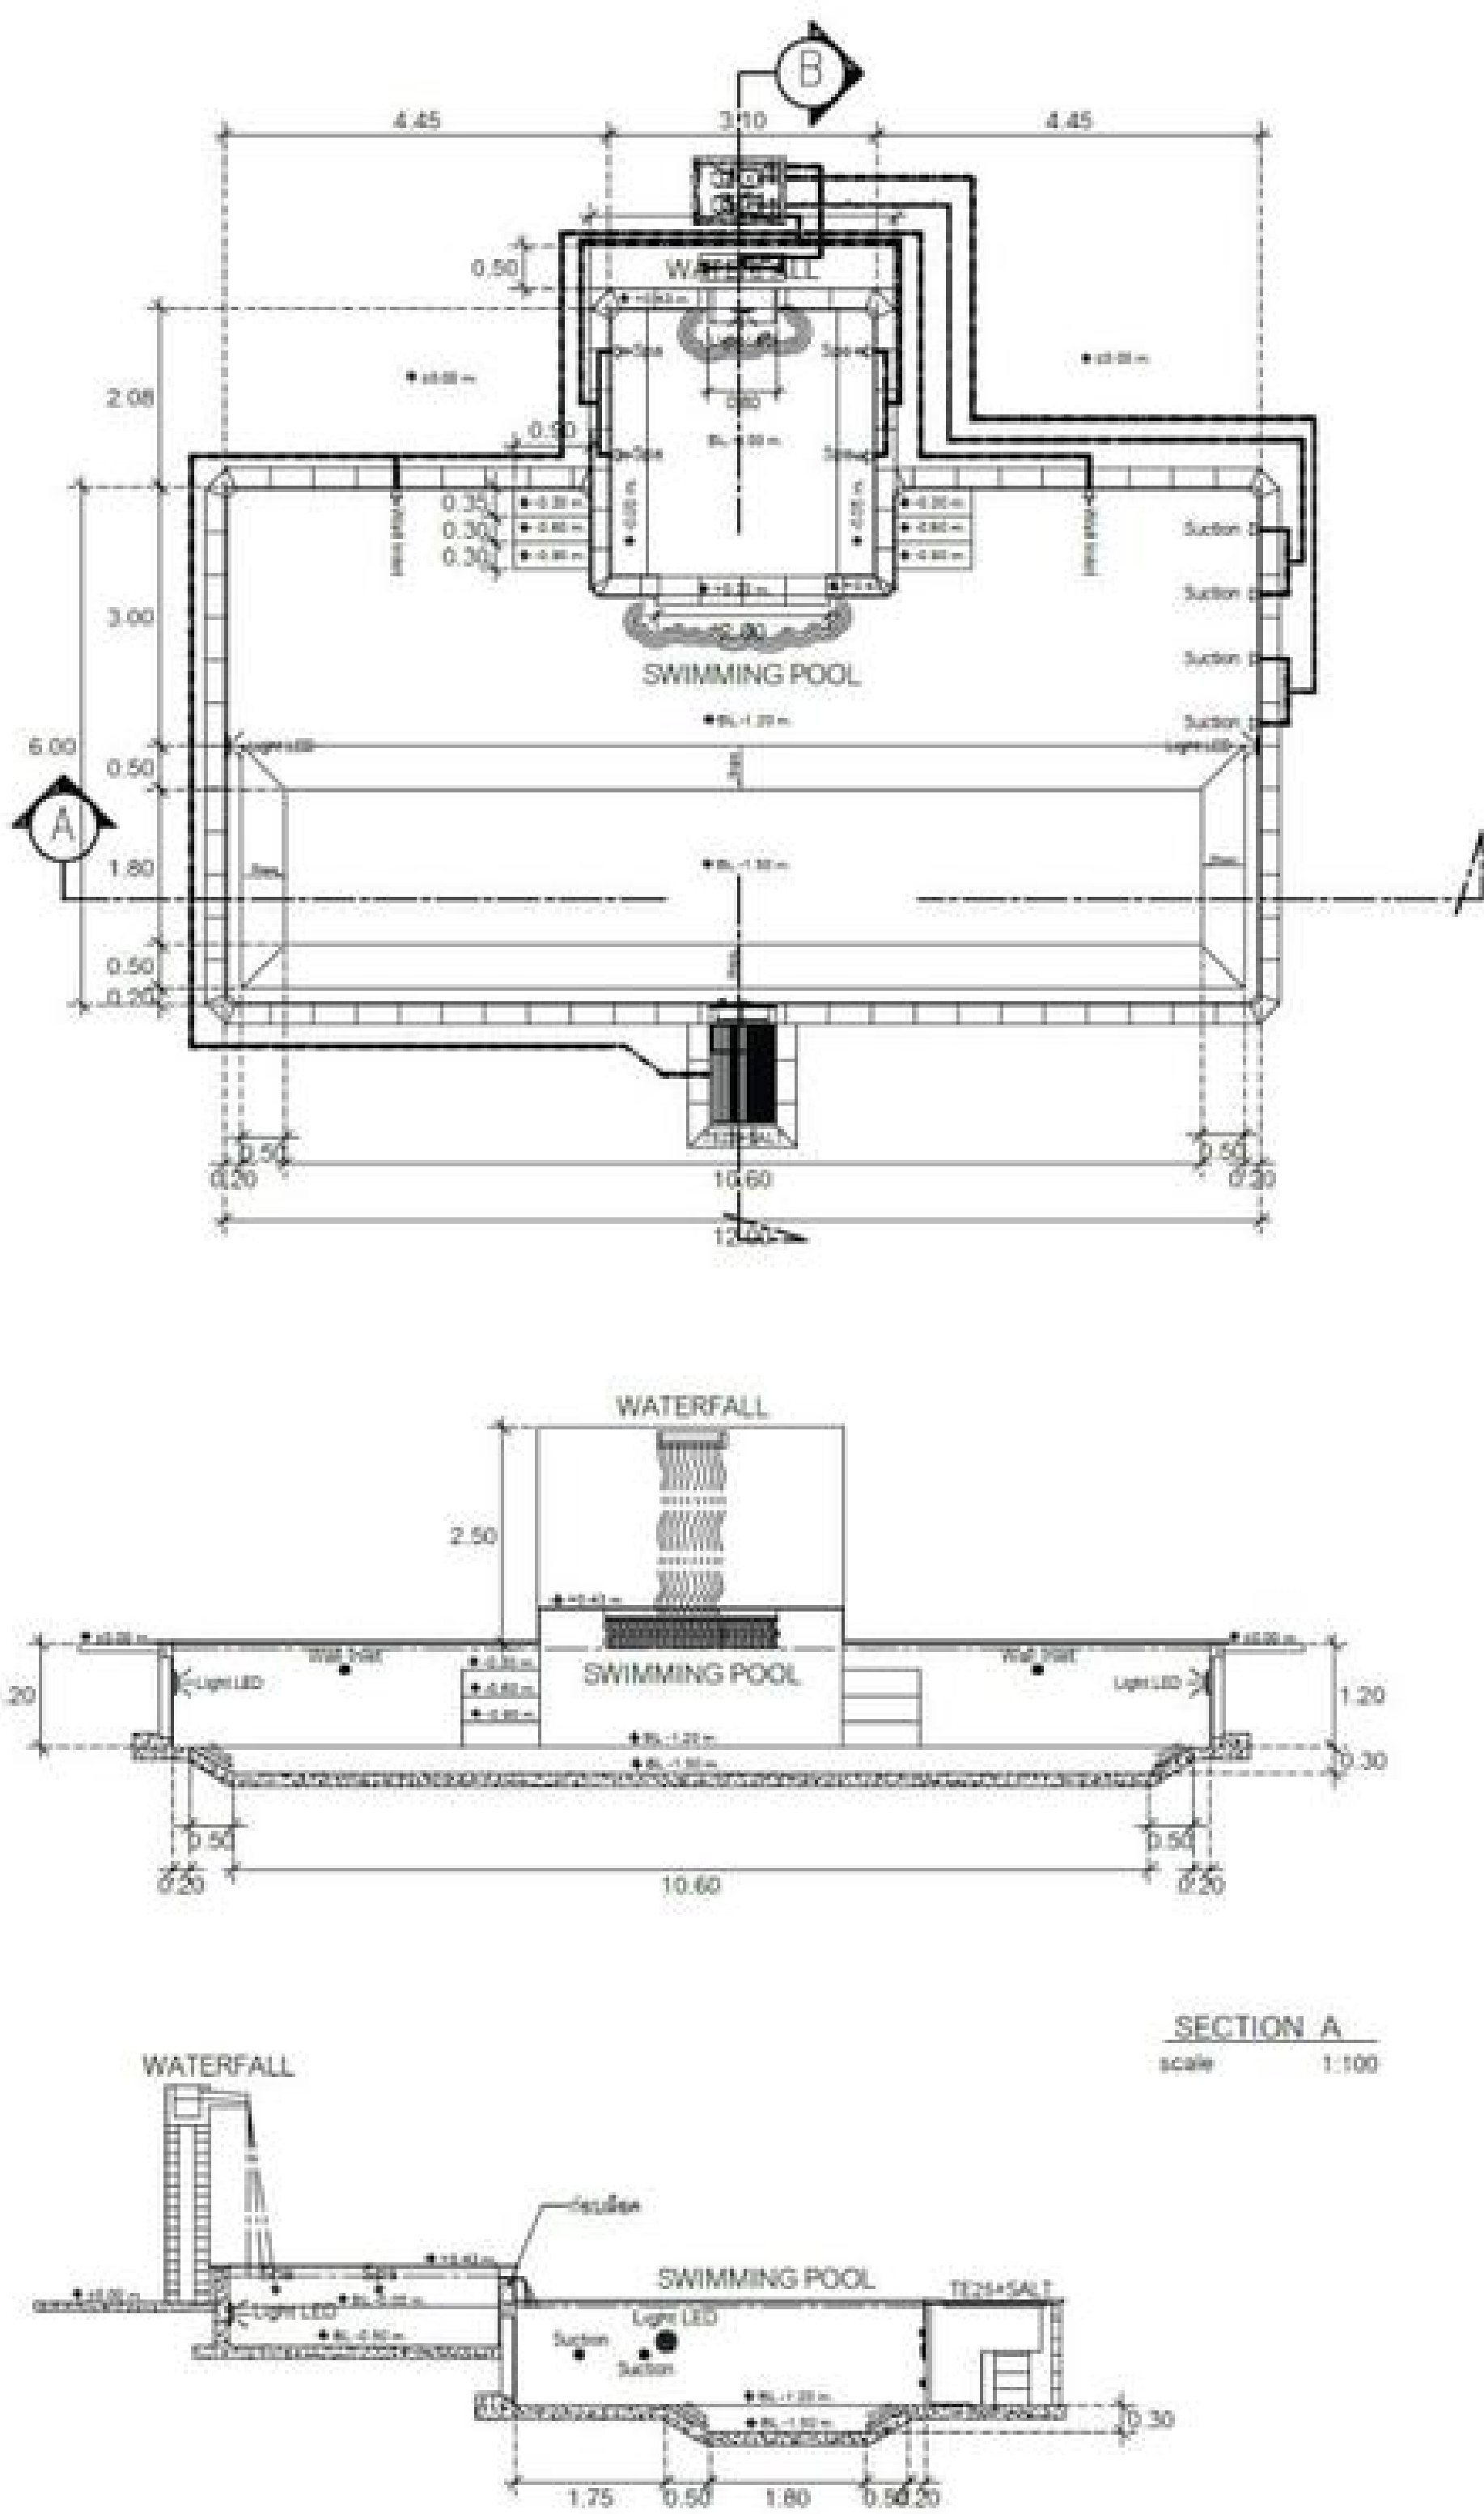



HOTEL
POOL

HOTEL POOL
PHANG NGA




POOL SPECIFICATION

Pool Type : IPanel Liner Pools
Liner Color : Mosaic
Thickness : 15 mm
Surface : Full Printed
Filtration : TE25 (100 m³)
Pool Light : Multi Color LED
Pool Coping : Wooden

DESIGN ADVANTAGE

- Aquatic Sport Design
- Aerobic Zone
- Swimming Zone
- Aqua Flow Swim Jet

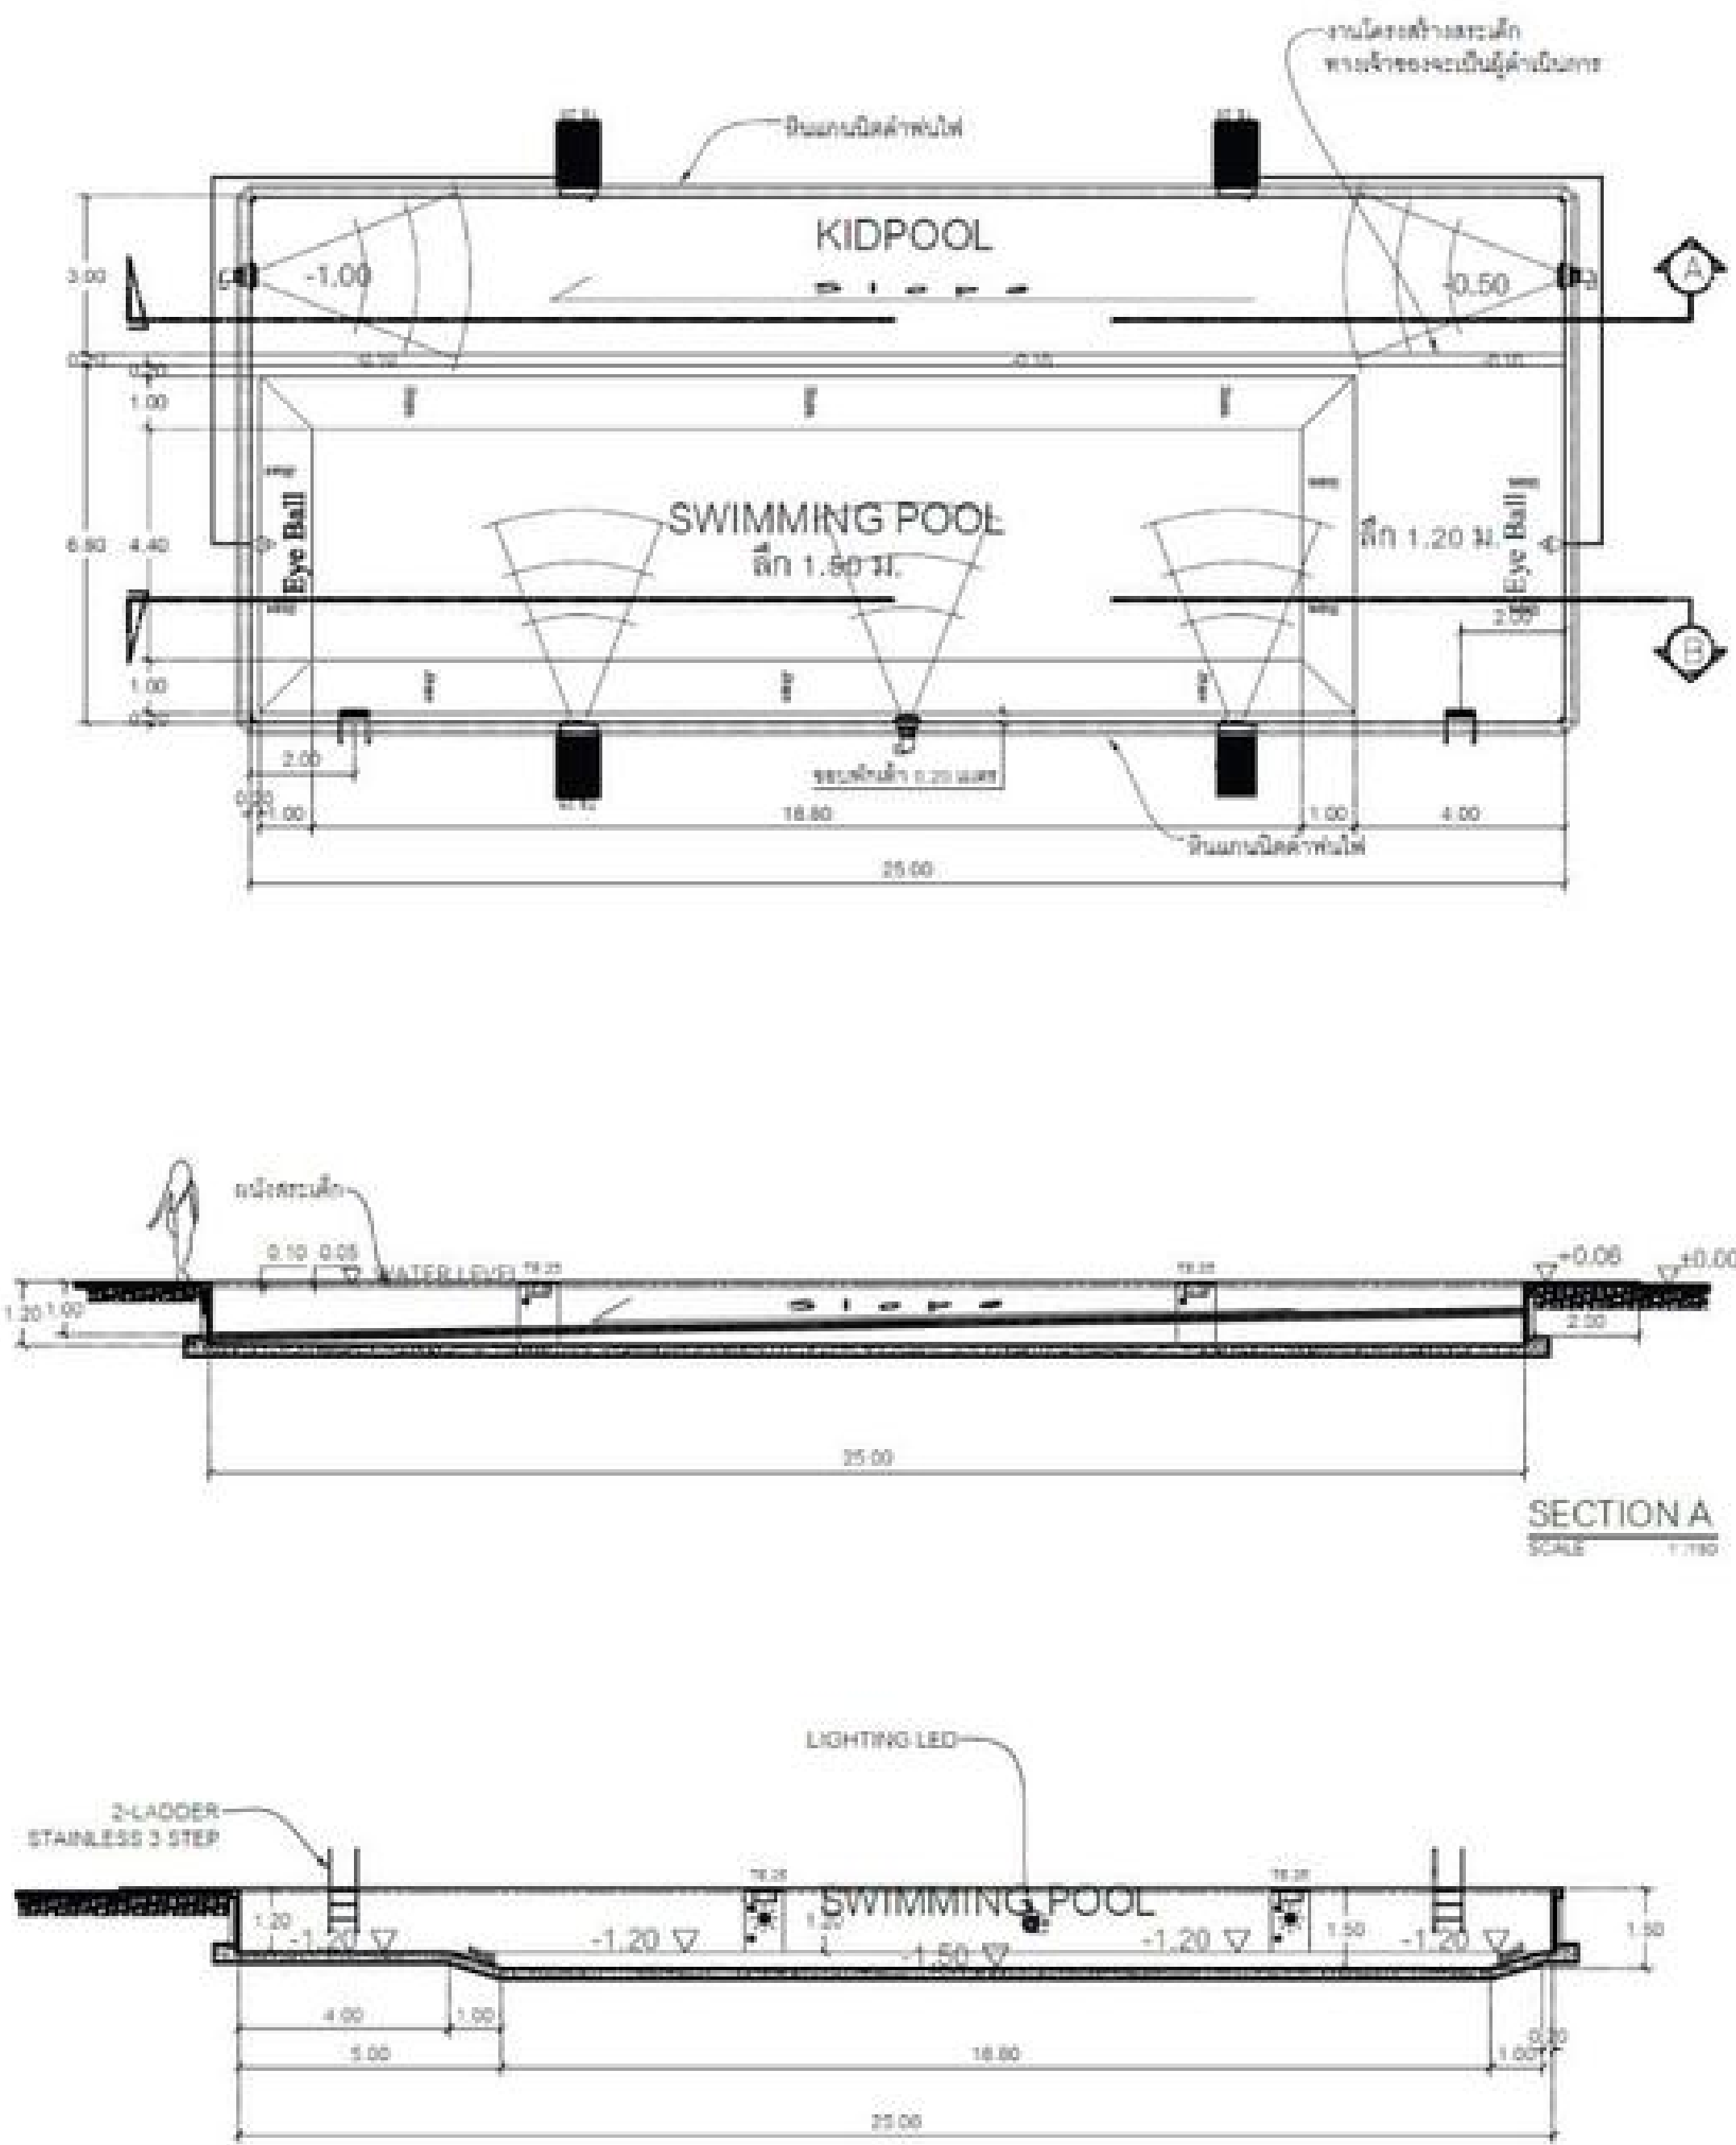



POOL
VILLA

POOL VILLA CHIANG MAI




POOL SPECIFICATION


Pool Type : IPanel Liner Pools
 Liner Color : Ice Blue
 Thickness : 15 mm
 Surface : Anti Slip
 Filtration : TE25 (100 m³)
 Pool Light : Multi Color LED
 Pool Coping : Black Granite (Flamed Finish)

DESIGN ADVANTAGE

- Liberty Design
- Infinity Edge
- 3 Jets Hydro Spa Area
- Inside Pool Step
- Stainless Rail

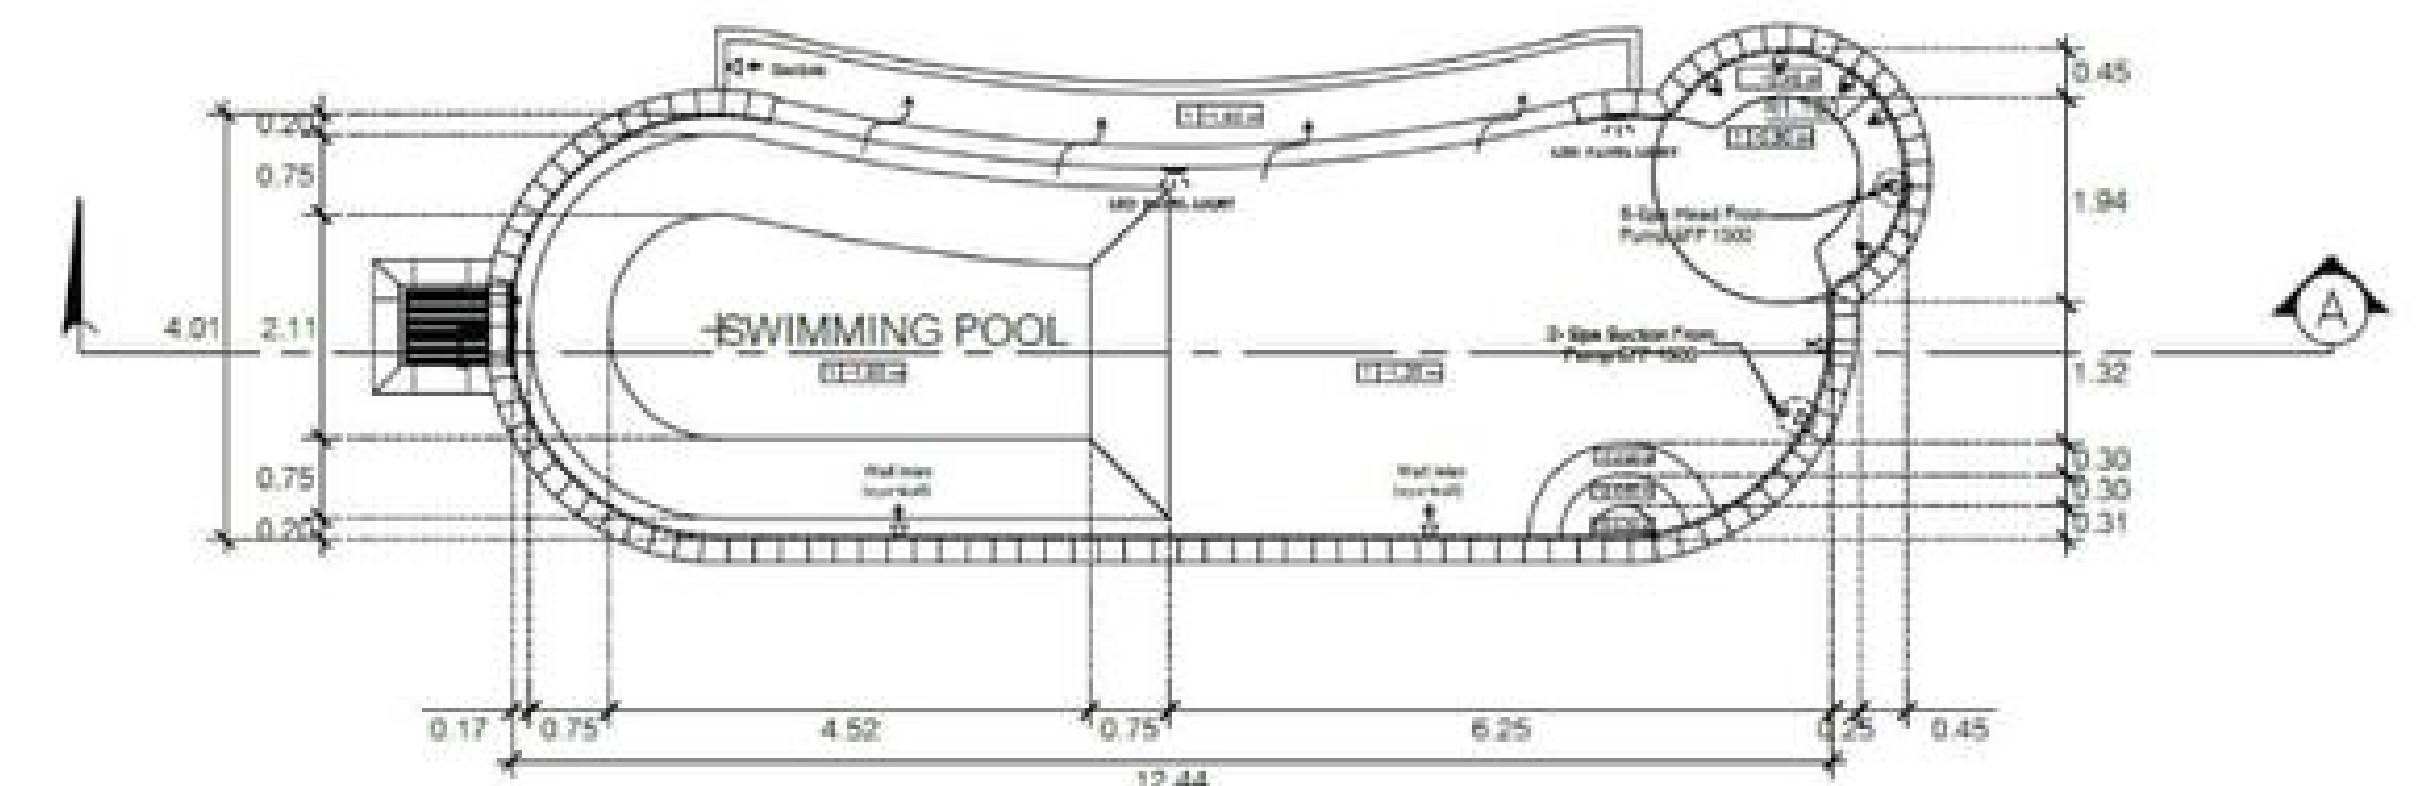

SECTION - A 1:100

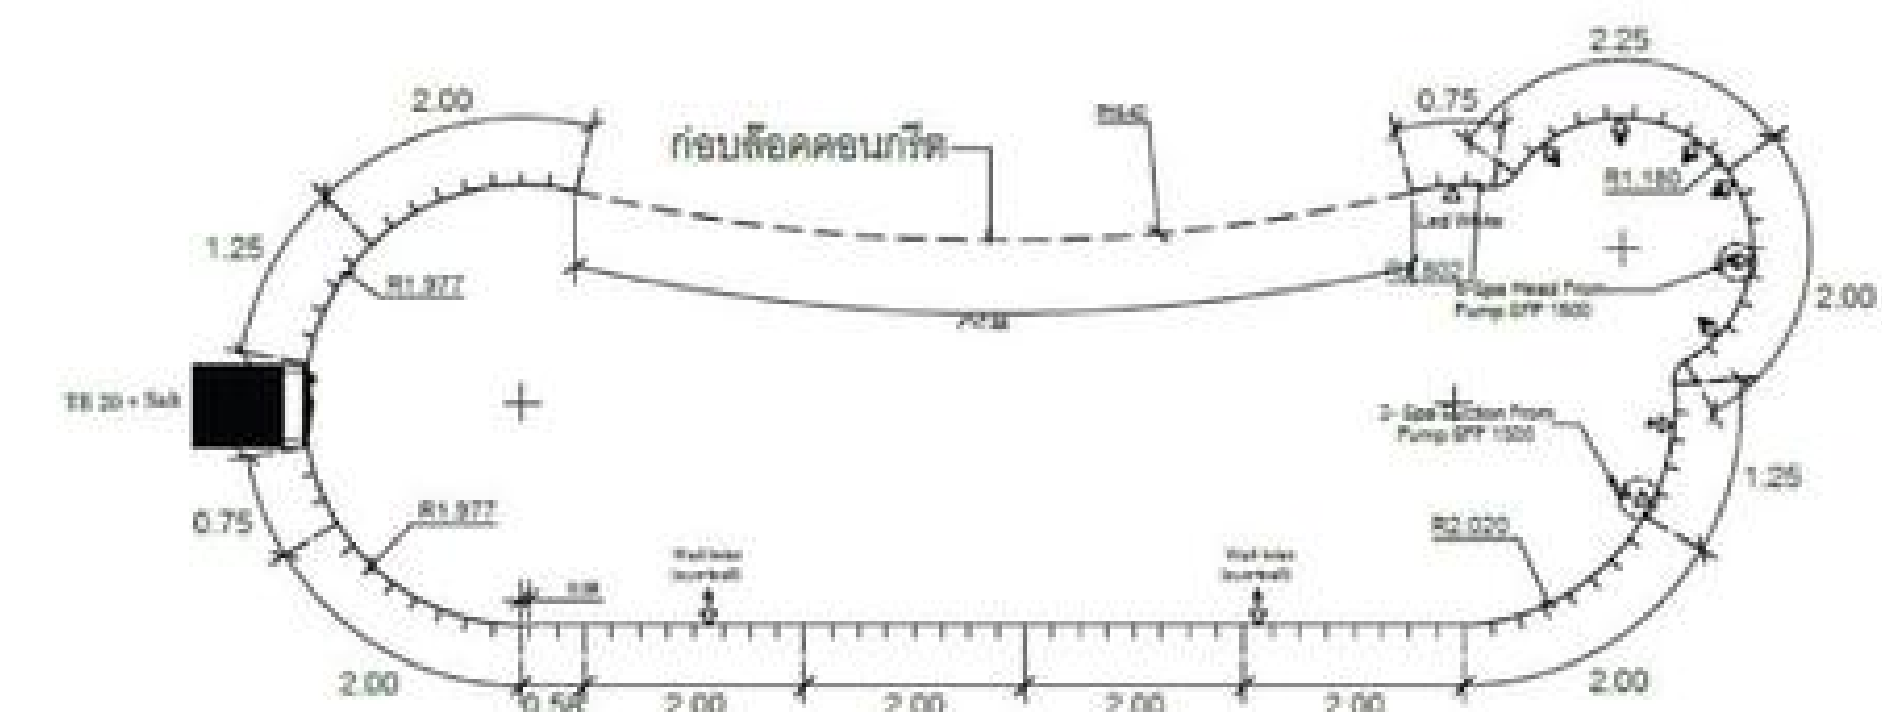

WALL INSTALLATION 1:100

POOL VILLA PHUKET






POOL SPECIFICATION

Pool Type : IPanel Liner Pools
 Liner Color : Ice Blue
 Thickness : 15 mm
 Surface : Anti Slip
 Filtration : TE25 (100 m³)
 Pool Light : Multi Color LED
 Pool Coping : Silver Grey Granite

DESIGN ADVANTAGE

- Pool Villa Design
- Above Ground
- 3 Step Stainless ladder

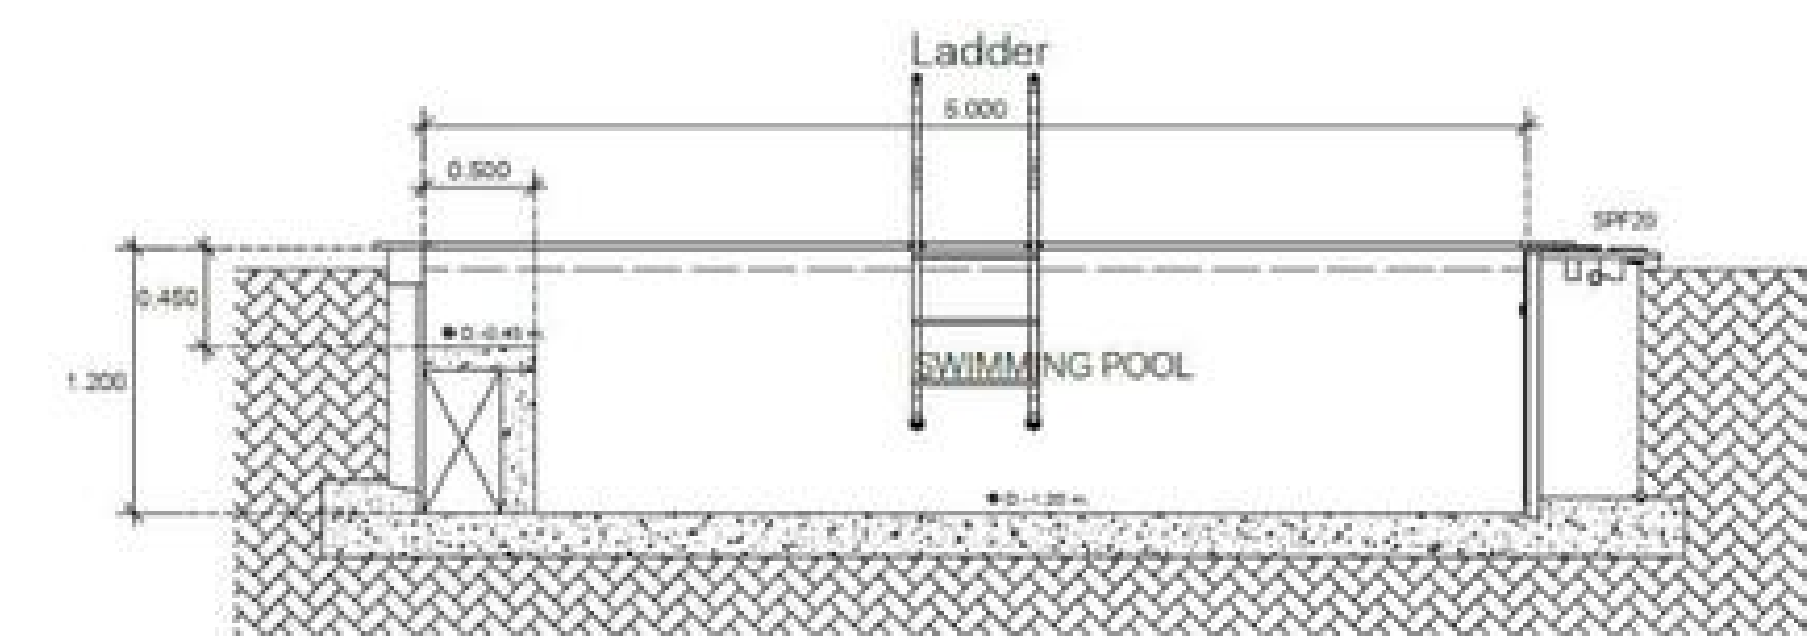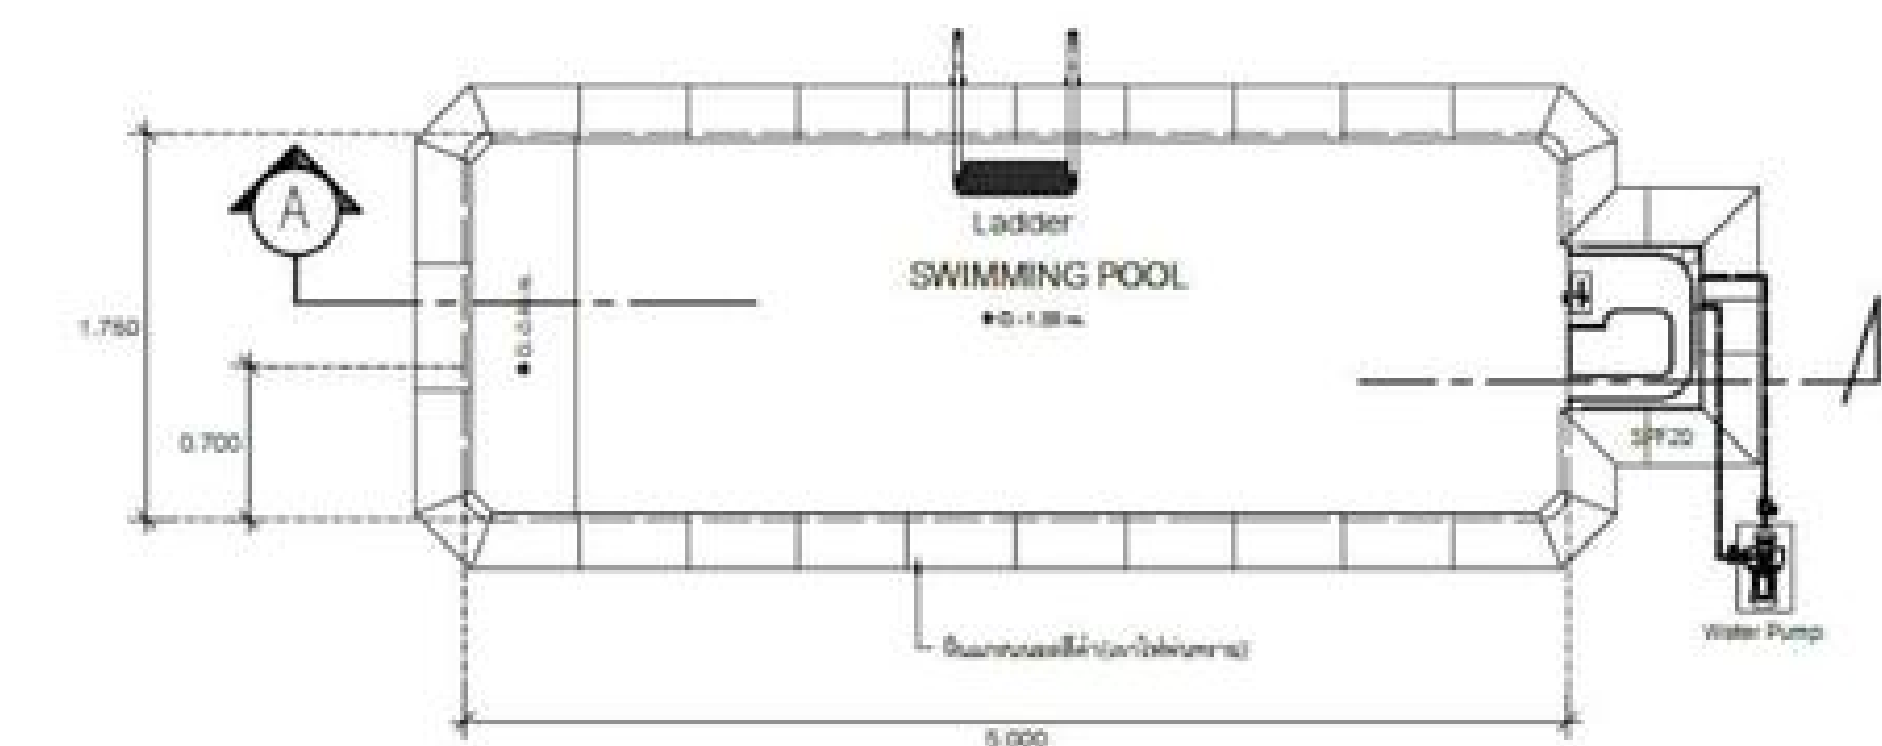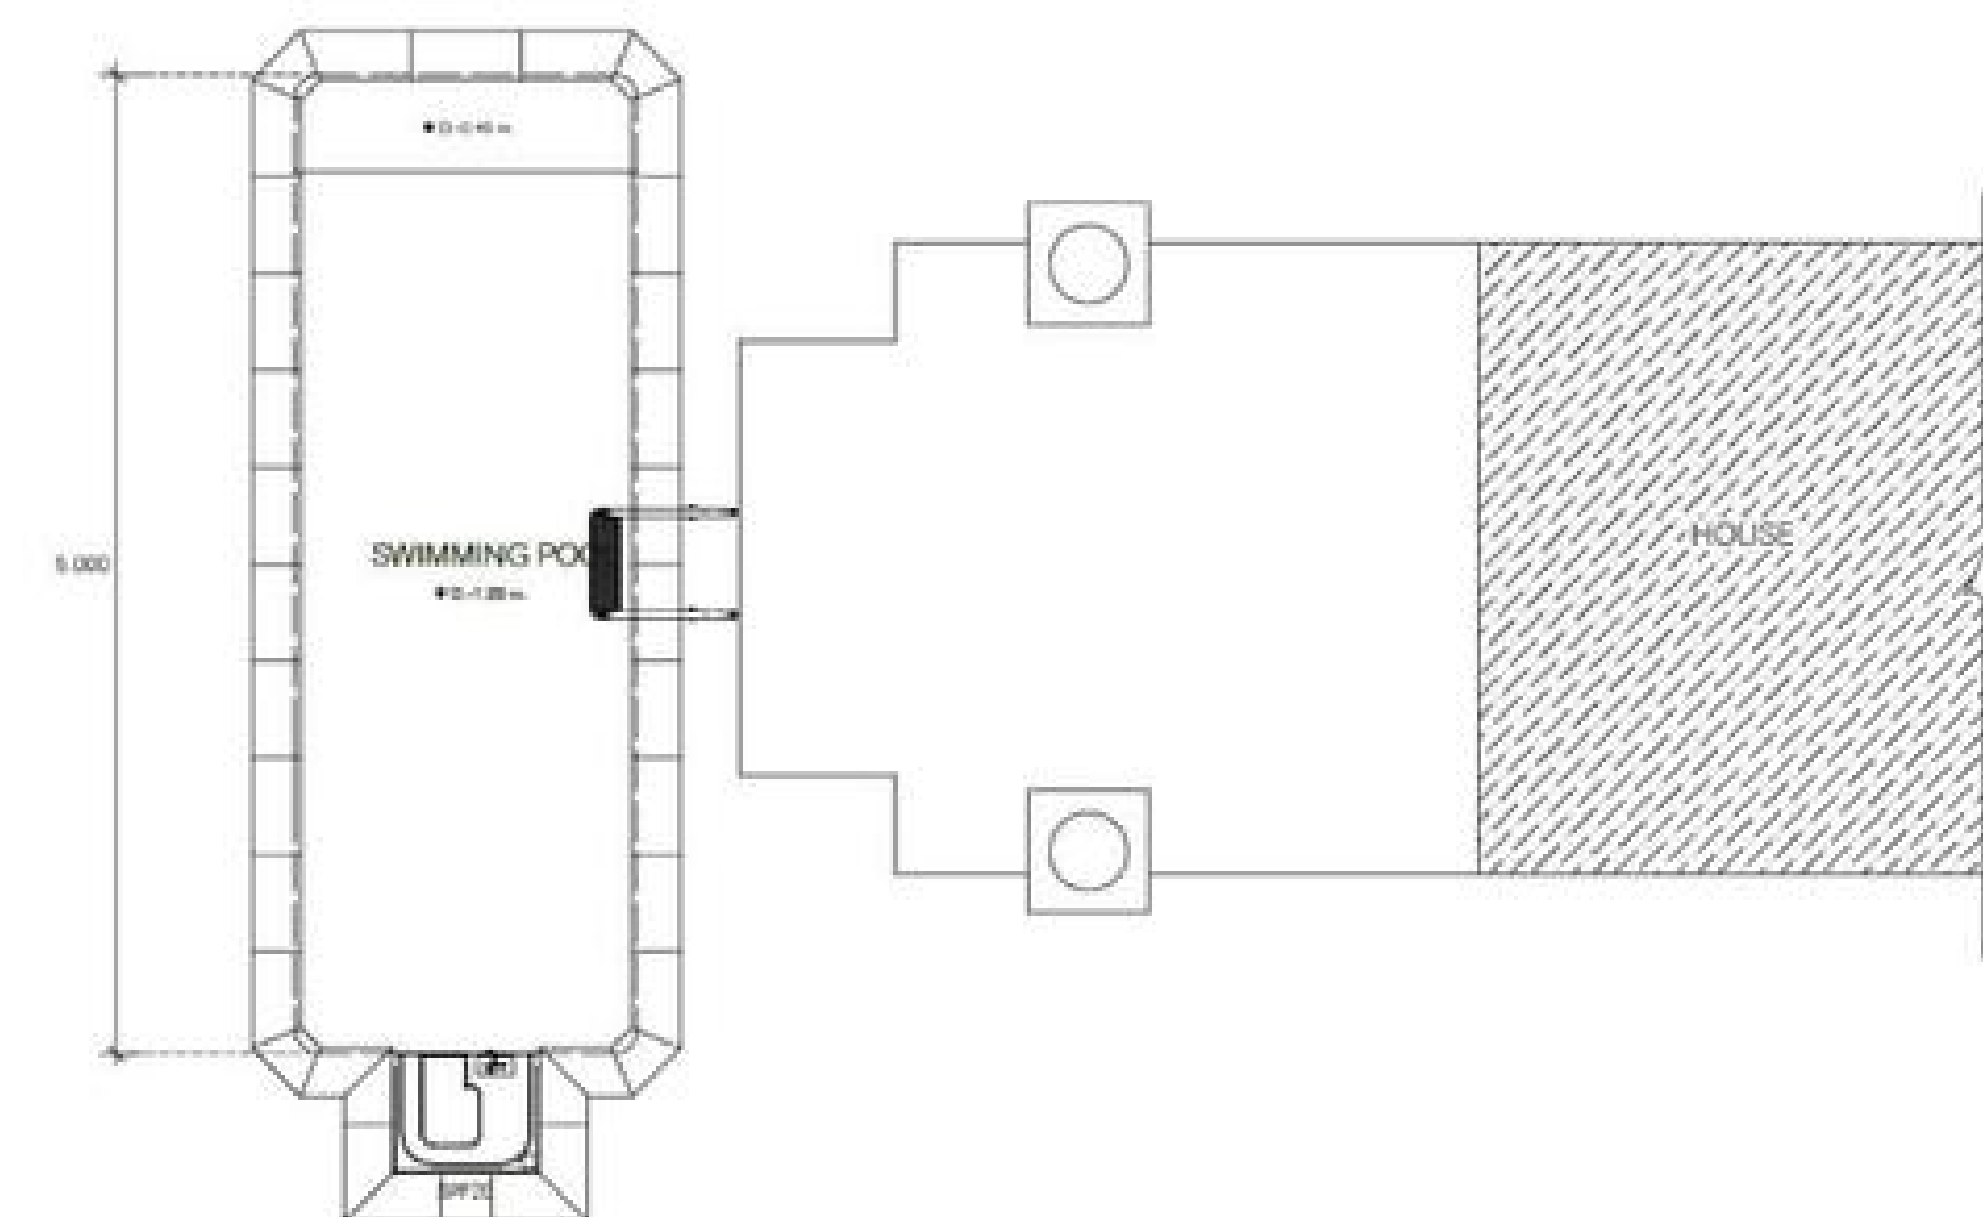

SCHOOL POOL



SCHOOL POOL BANGKOK




POOL SPECIFICATION

Pool Type : IPanel Liner Pools
 Liner Color : Ice Blue
 Thickness : 15 mm
 Surface : Anti Slip with Logo
 Filtration : TE25 (100 m)
 Pool Light : Multi Color LED
 Pool Coping : Sand Stone

DESIGN ADVANTAGE

- Kindergarten Design
- Inside Pool Step

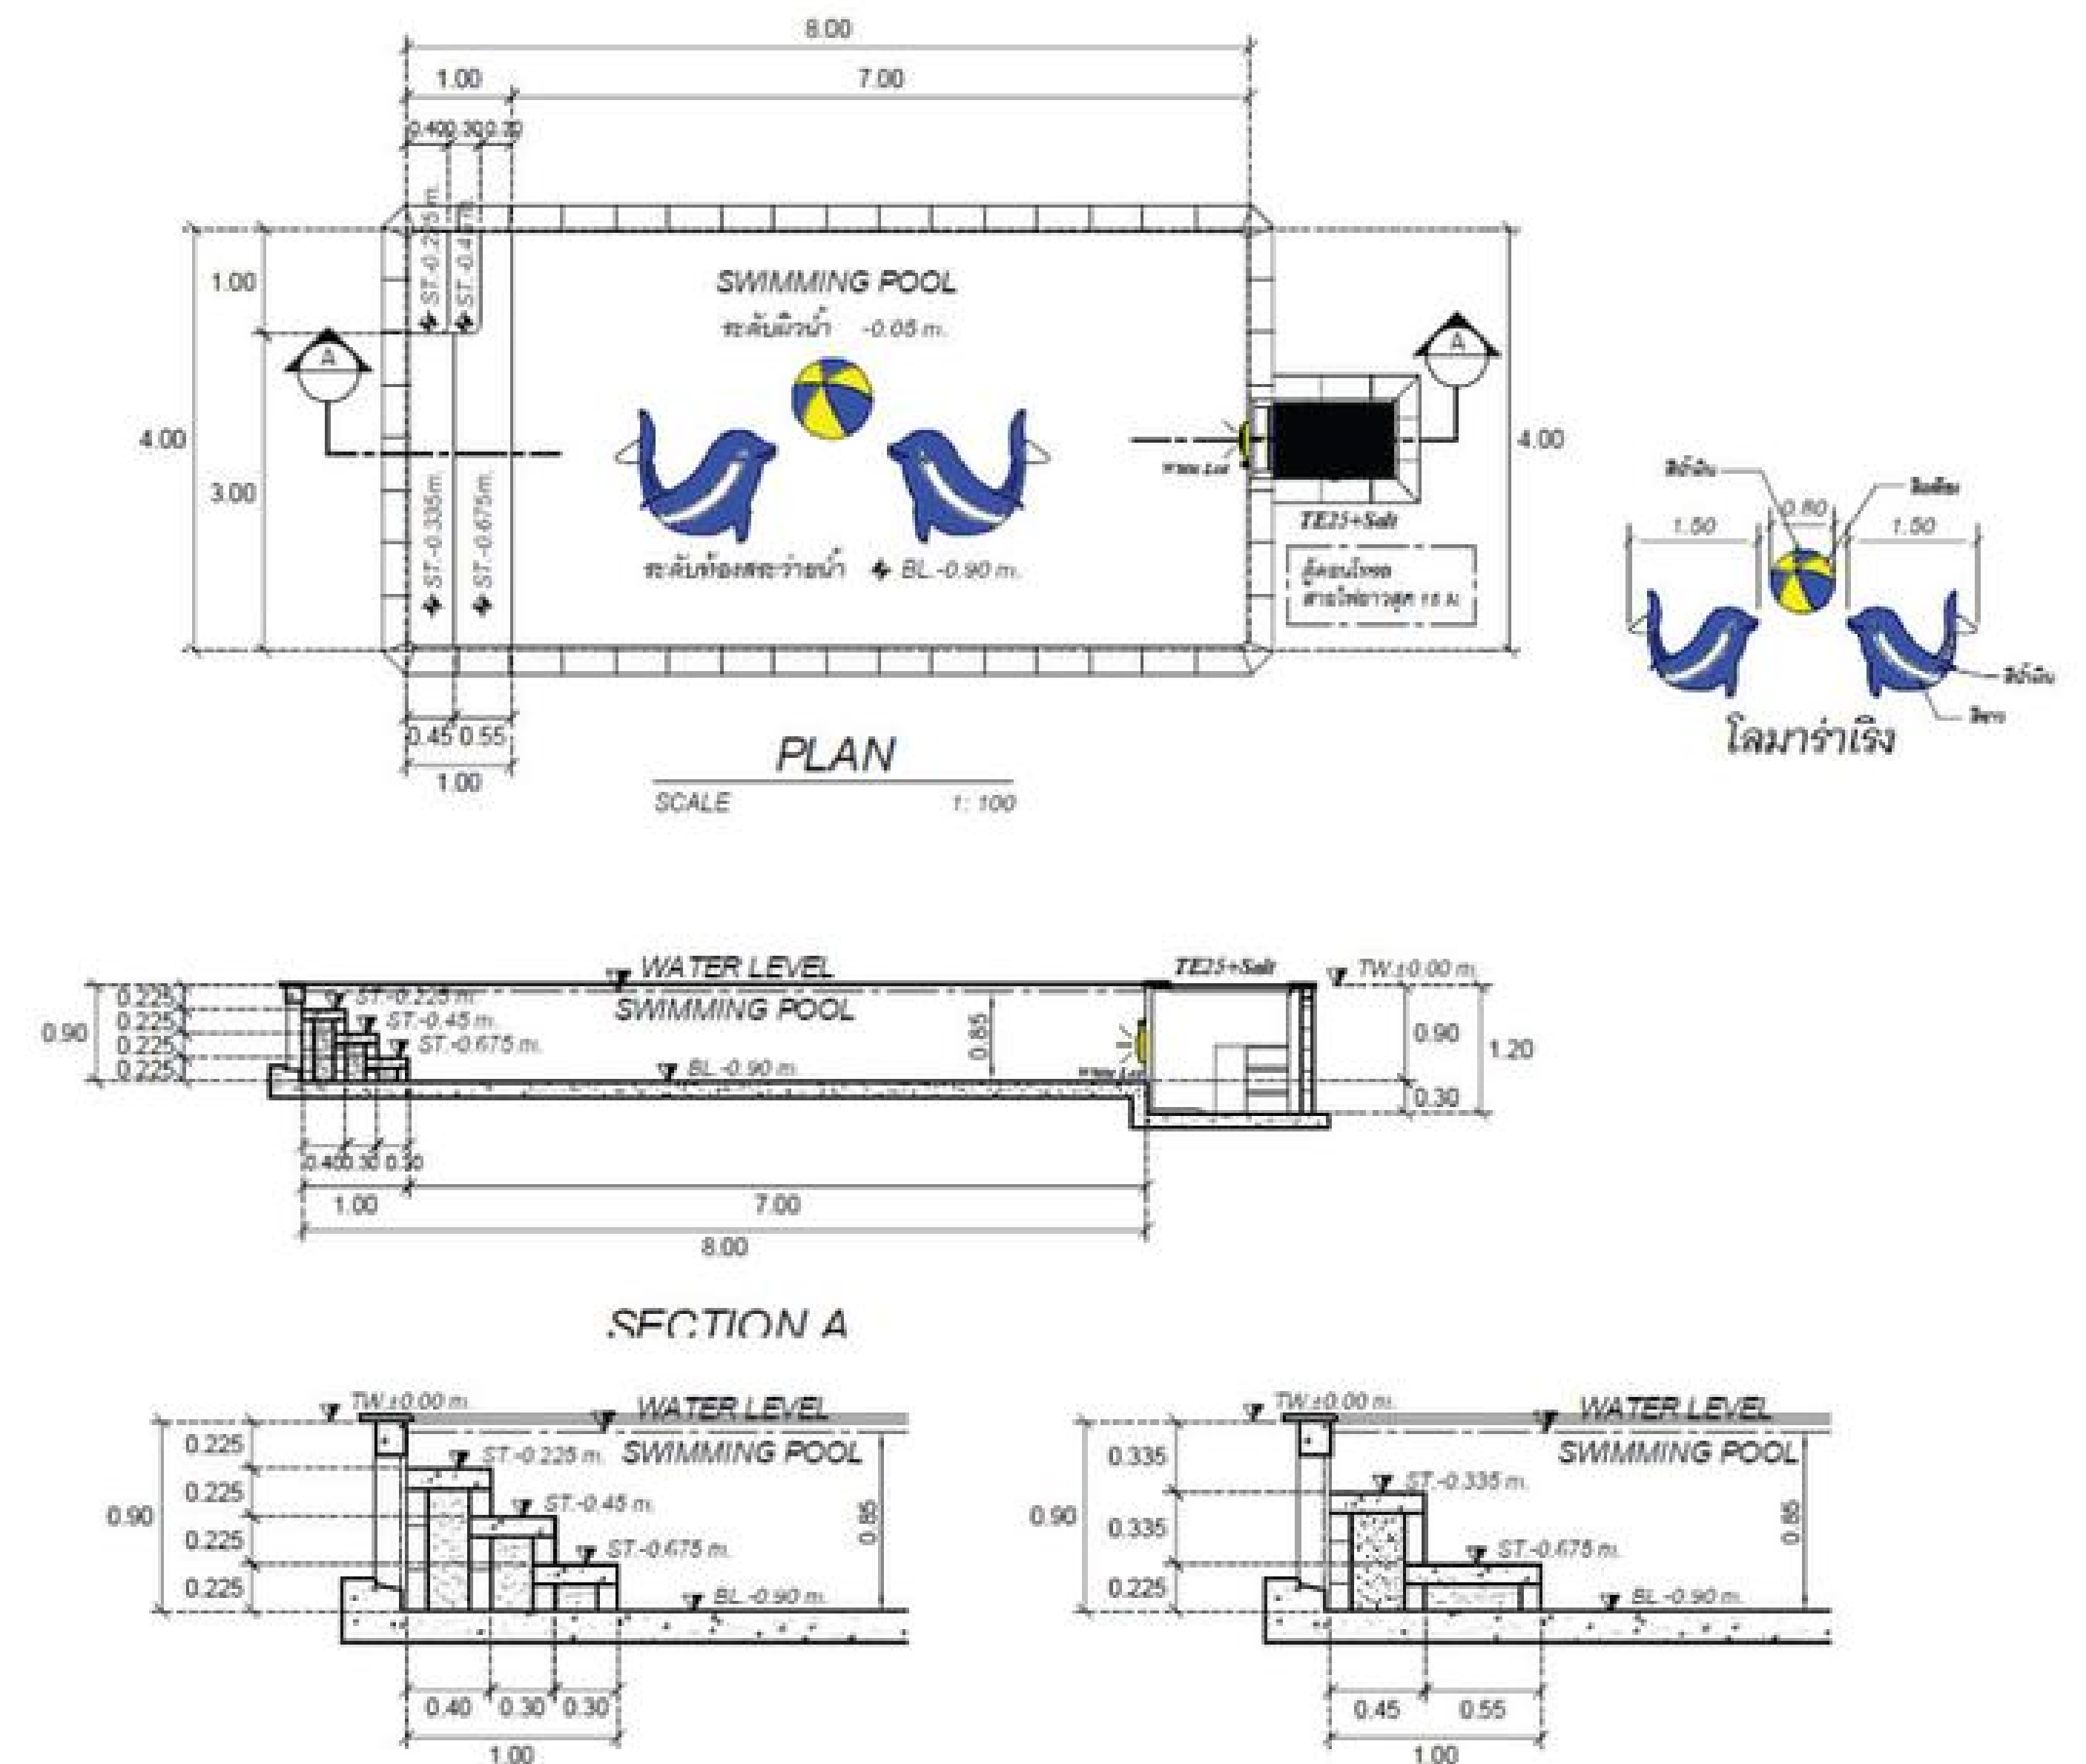

SCHOOL POOL CHIANG MAI






POOL SPECIFICATION

Pool Type : IPanel Liner Pools
 Liner Color : Ice Blue
 Thickness : 15 mm
 Surface : Anti Slip with Logo
 Filtration : TE25 (100 m³)
 Pool Light : Multi Color LED
 Pool Coping : Sand Stone


DESIGN ADVANTAGE

- Half Olympic Design
- Swimming Lane
- 25 Meter Inside Pool Step
- 6 Jets Hydro Spa Area (2 Position)

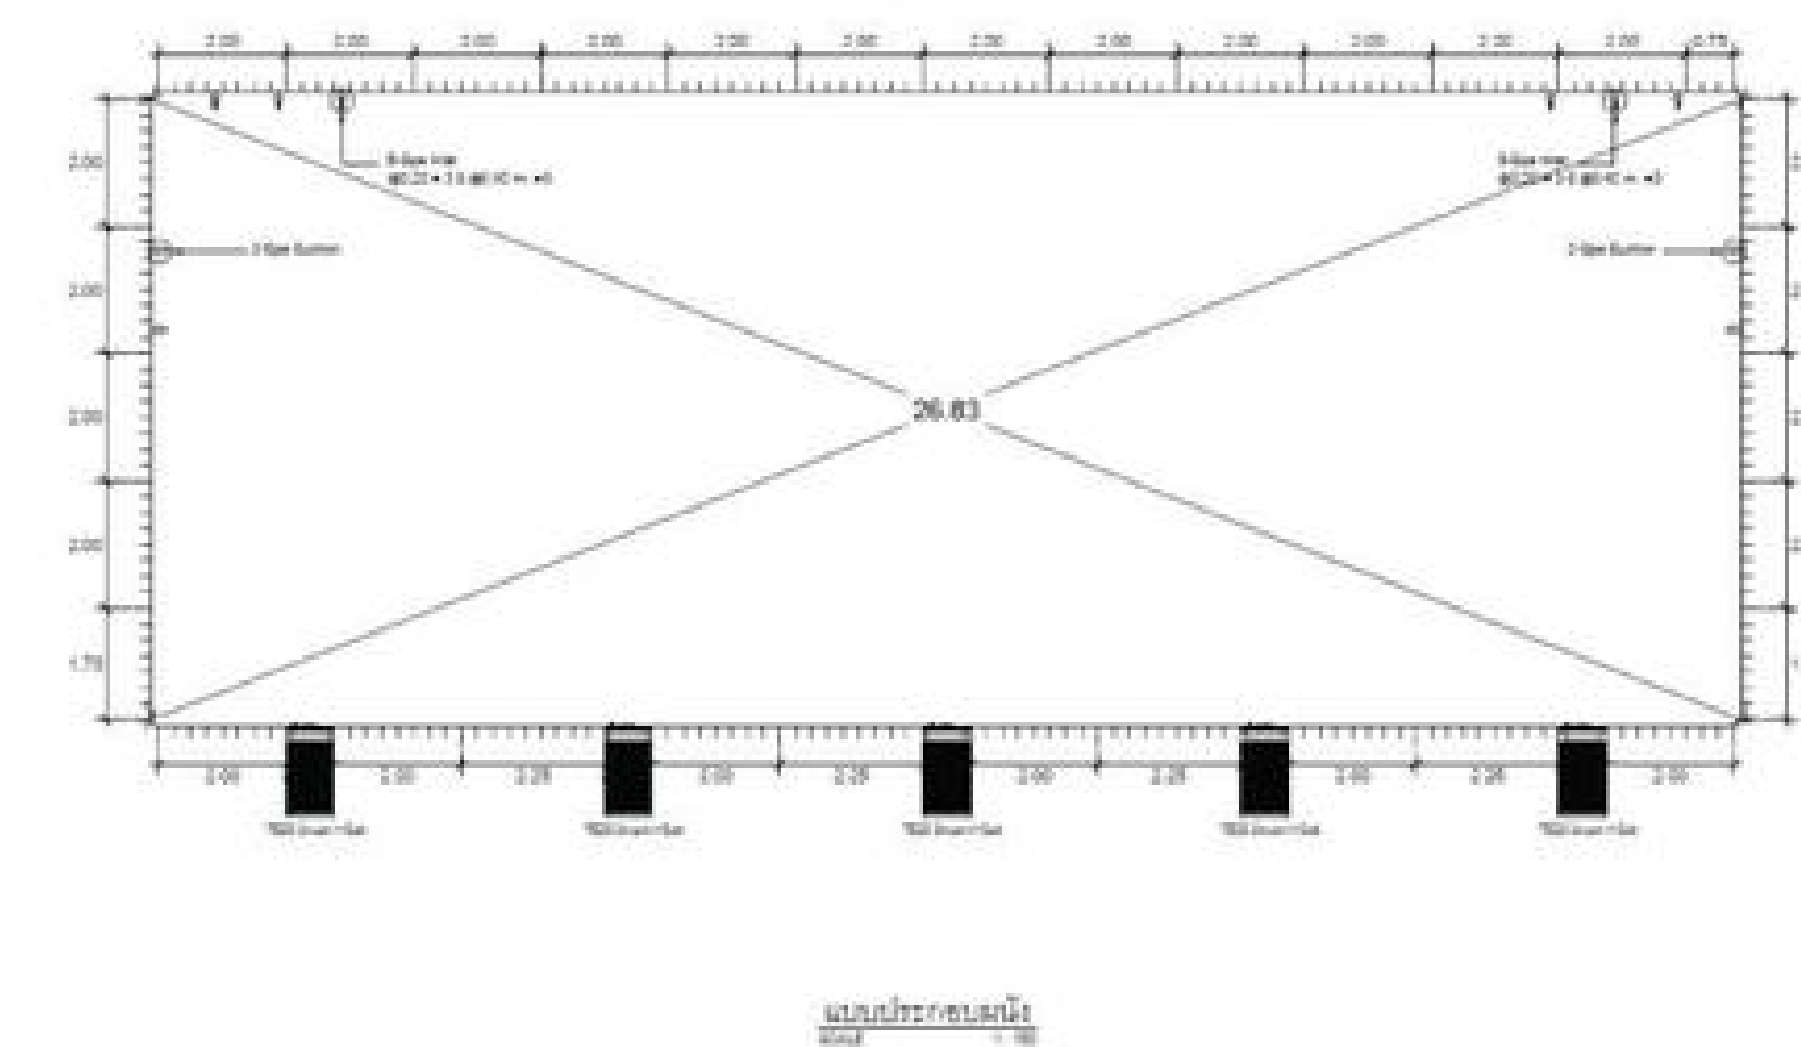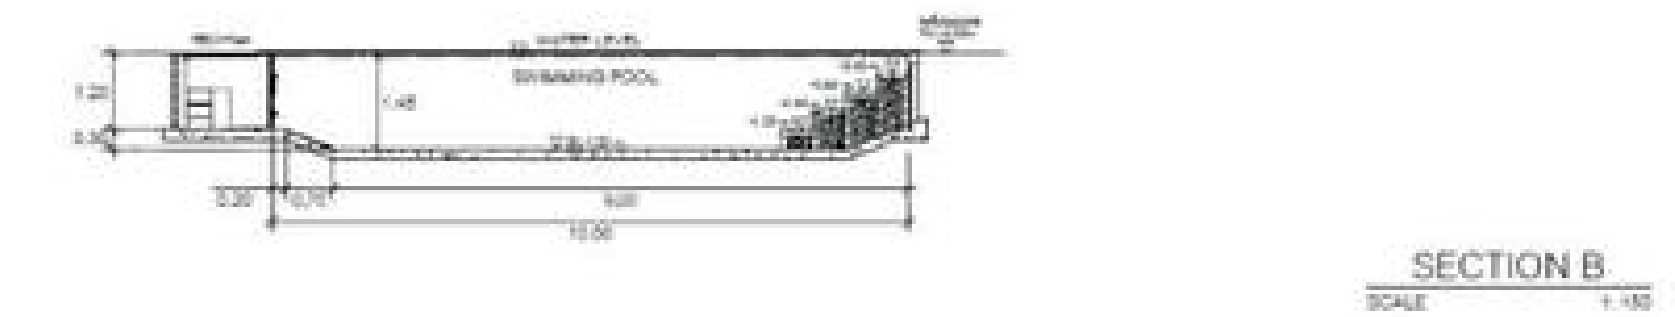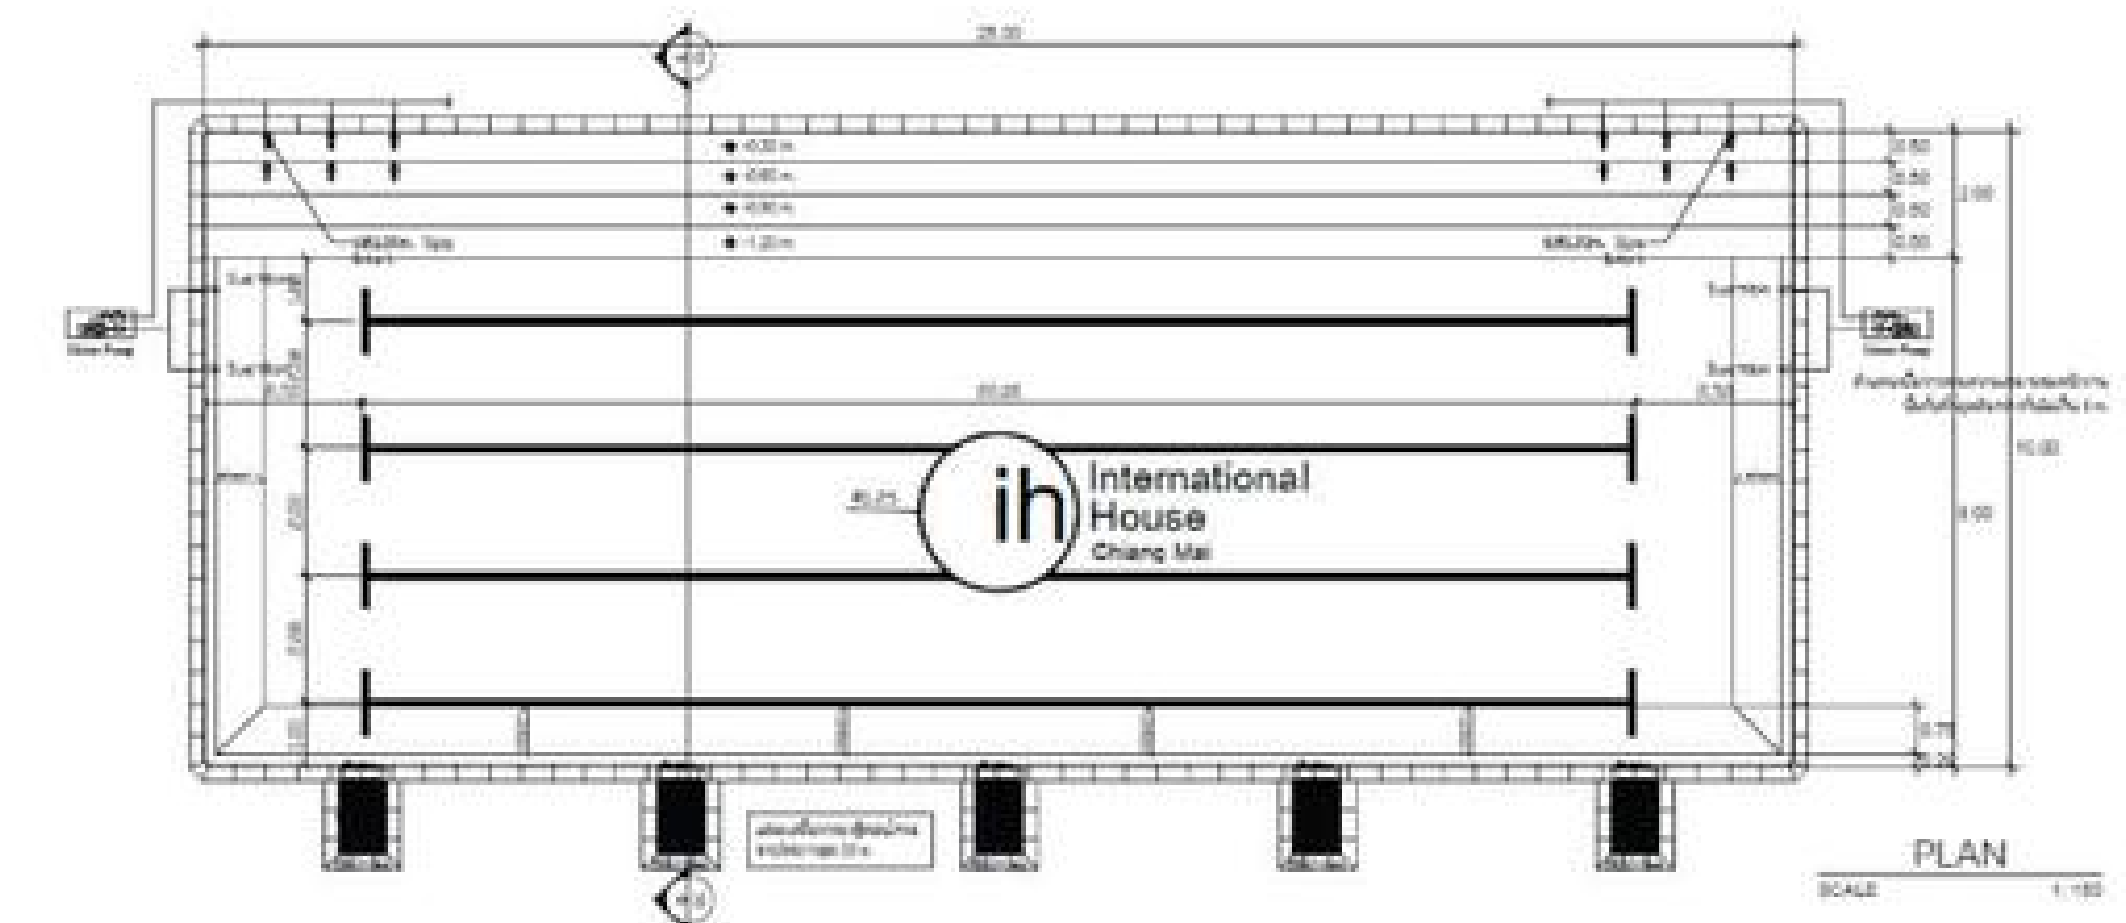

3 ADVANTAGES OF IPANEL LINER POOLS CONCEPT

3 คุณลักษณะ: สู่คอนเซ็ปต์สระคอนกรีตผนังสำเร็จอัจฉริยะ:

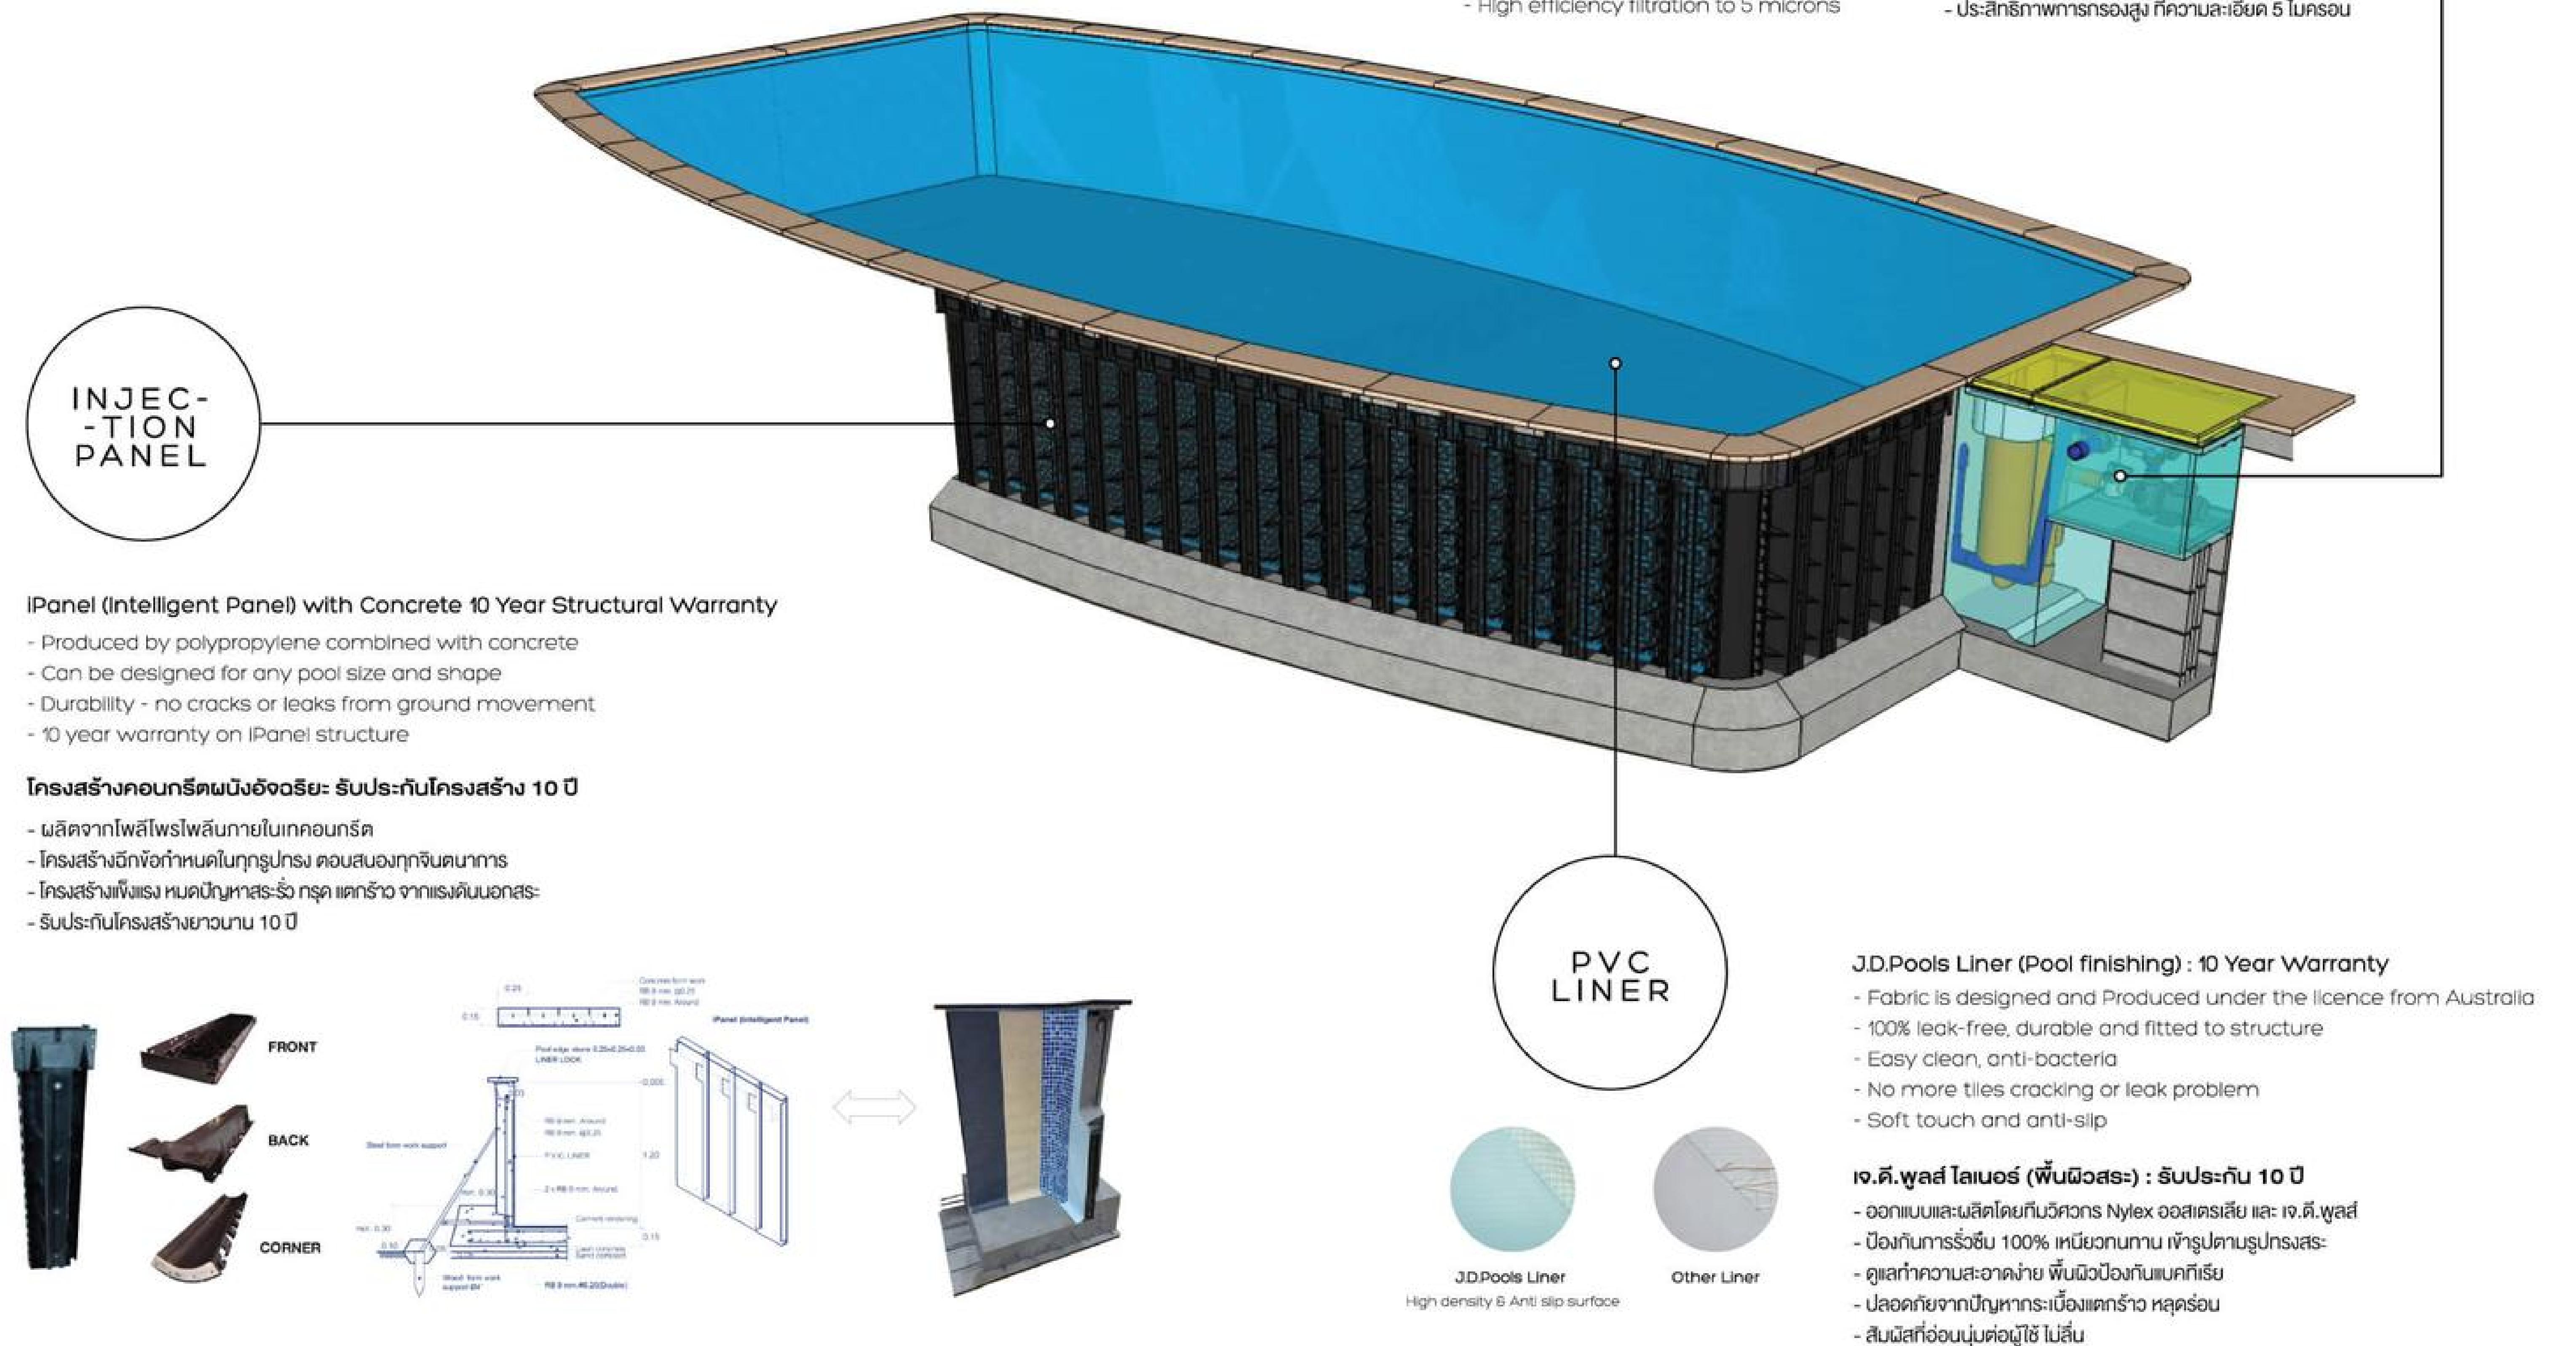

FILTRATION SYSTEM

นวัตกรรมระบบกรองน้ำ หลายหลายรูปแบบ เหมาะกับการใช้งานกับสระว่ายน้ำ
ทุกประเภท ลดปัญหา และจัดการน้ำที่ซับซ้อน มีห้องปั๊มในตัวทุกรุ่น ประสิทธิภาพ
การกรองละเอียดที่ 5 ไมครอน

TE25

ADVANTAGES OF TE25

- Invisible filter case, Luxury deign and smooth with the pool
- No obstructed hanging look
- Flat on top side, smooth with terrace
- 2 Filter bags show highest performance
- Double return Eyeballs, blow up dirt back to skimmer


คุณสมบัติ เครื่องกรองฝั่ พลัง 25

- ไม่เห็นตัวเครื่องกรอง เนียนเรียบ ขึ้นงานเดียวกับตัวสระ
- ไม่ต้องแหว่น ไม่มีส่วนยื่นเข้าตัวสระ
- ด้านบนเรียบเสมอด้านขอบสระ
- ประสิทธิภาพการกรองสูงสุด ด้วยระบบ 2 ถุงกรอง
- หัวจ่าย 2 ทิศทาง วดัดตะกอนก้นสระพร้อมหมุนเวียนเข้าสกับเมอร์
- ระบบไร้ท่อ ปราศจากความเสี่ยงจากการเจาะผนัง

SPECIFICATIONS

MODEL	TE25
Power (Hp)	1.75(47/22)
Rate (m3/hr)	25
Precision of filtration	5
Pool Volume (m3)	100
Pool Light	LED

TE25 Filtration TE Technology Embedded Filter

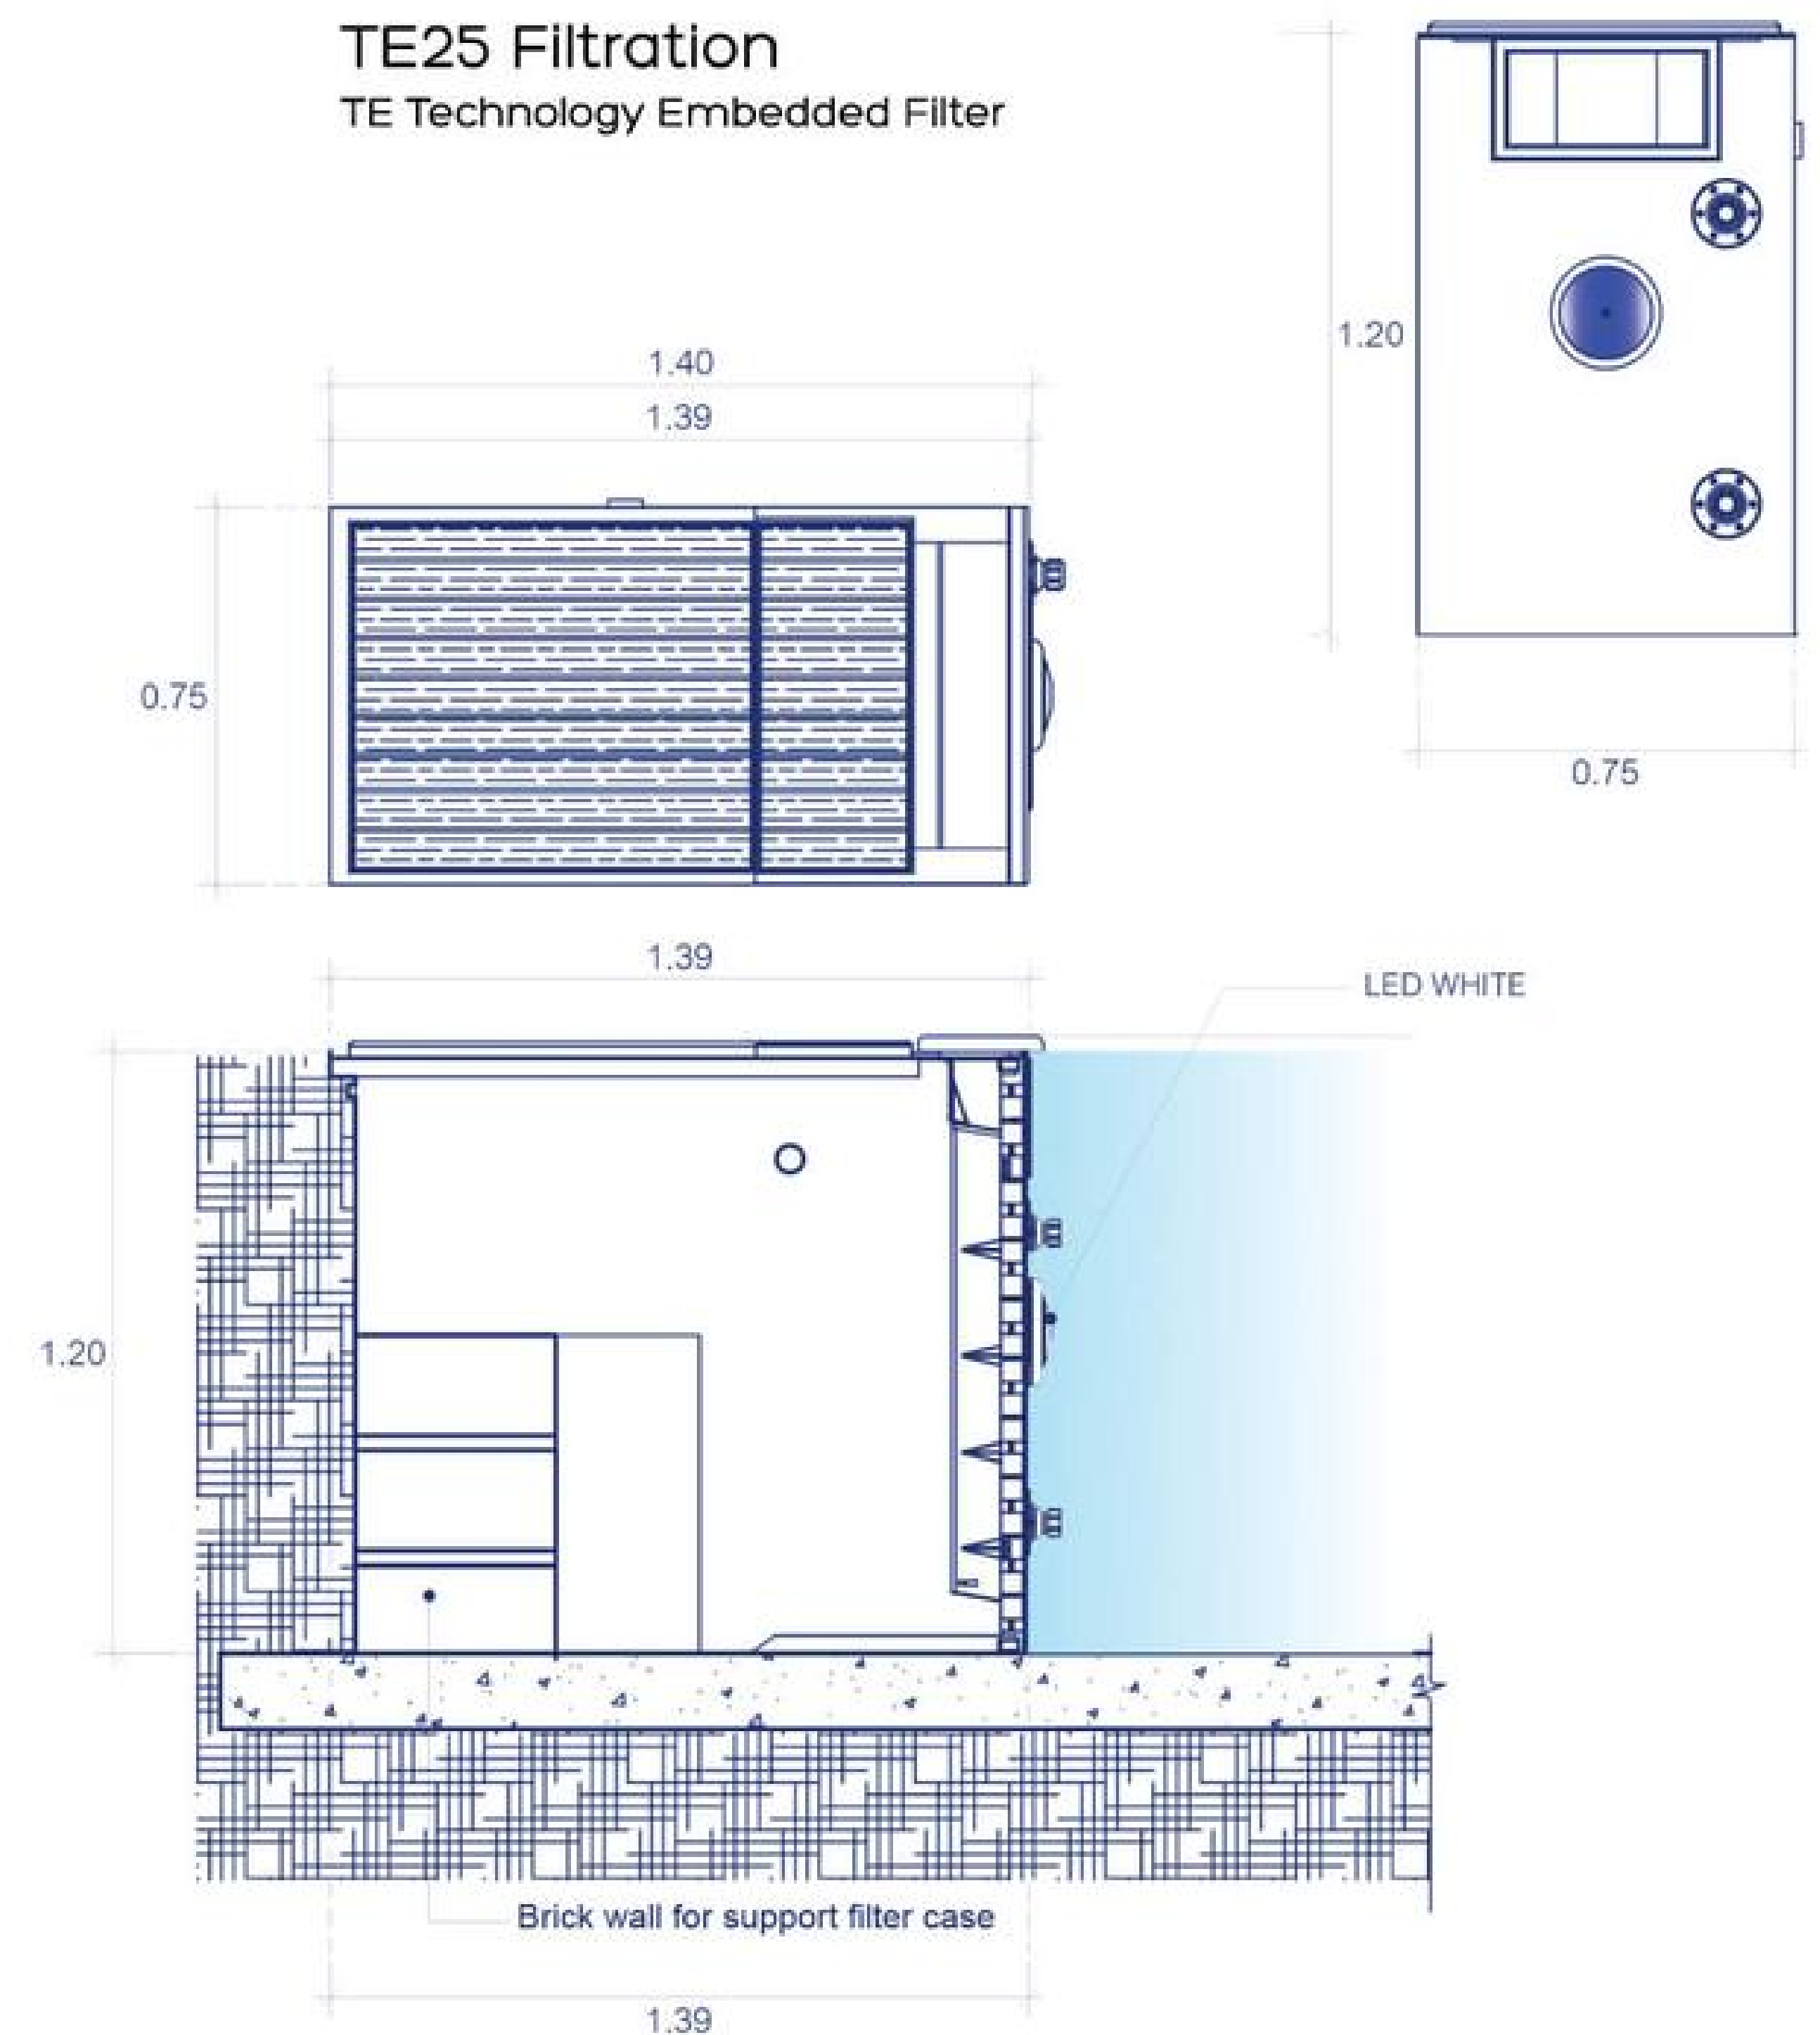

FILTRATION SYSTEM

นวัตกรรมระบบกรองน้ำ หลายหลายรูปแบบ เหมาะกับการใช้งานกับสระว่ายน้ำ
ทุกประเภท ลดปัญหา และจัดการน้ำที่ซับซ้อน มีห้องปั๊มในตัวทุกรุ่น ประสิทธิภาพ
การกรองละเอียดที่ 5 ไมครอน

TE20



Advantages of TE20 Compact Filtration system

- High Flow eye-ball inlet
- Wide mount skimmer inlet
- LED under water light
- High efficiency circulation pump

คุณสมบัติ เครื่องกรองฝั่ พลัง 20


ระบบกรองน้ำ ออกแบบสำหรับสระขนาดเล็ก/กลาง เปรียบพร้อม
ทุกฟังก์ชันการใช้งาน

- หัวจ่ายน้ำแรงสูง
- ช่องทางดูดผิวน้ำแบบกว้าง
- ไฟใต้น้ำ LED ที่ประหยัดพลังงาน
- ปั๊มนวนเวียนน้ำ ประสิทธิภาพสูง

SPECIFICATIONS

MODEL	TE20
Power (Hp)	1.25(47/16)
Rate (m3/hr)	20
Precision of filtration	5
Pool Volume (m3)	80
Pool Light	LED

TE20 Filtration TE Technology Embedded Filter

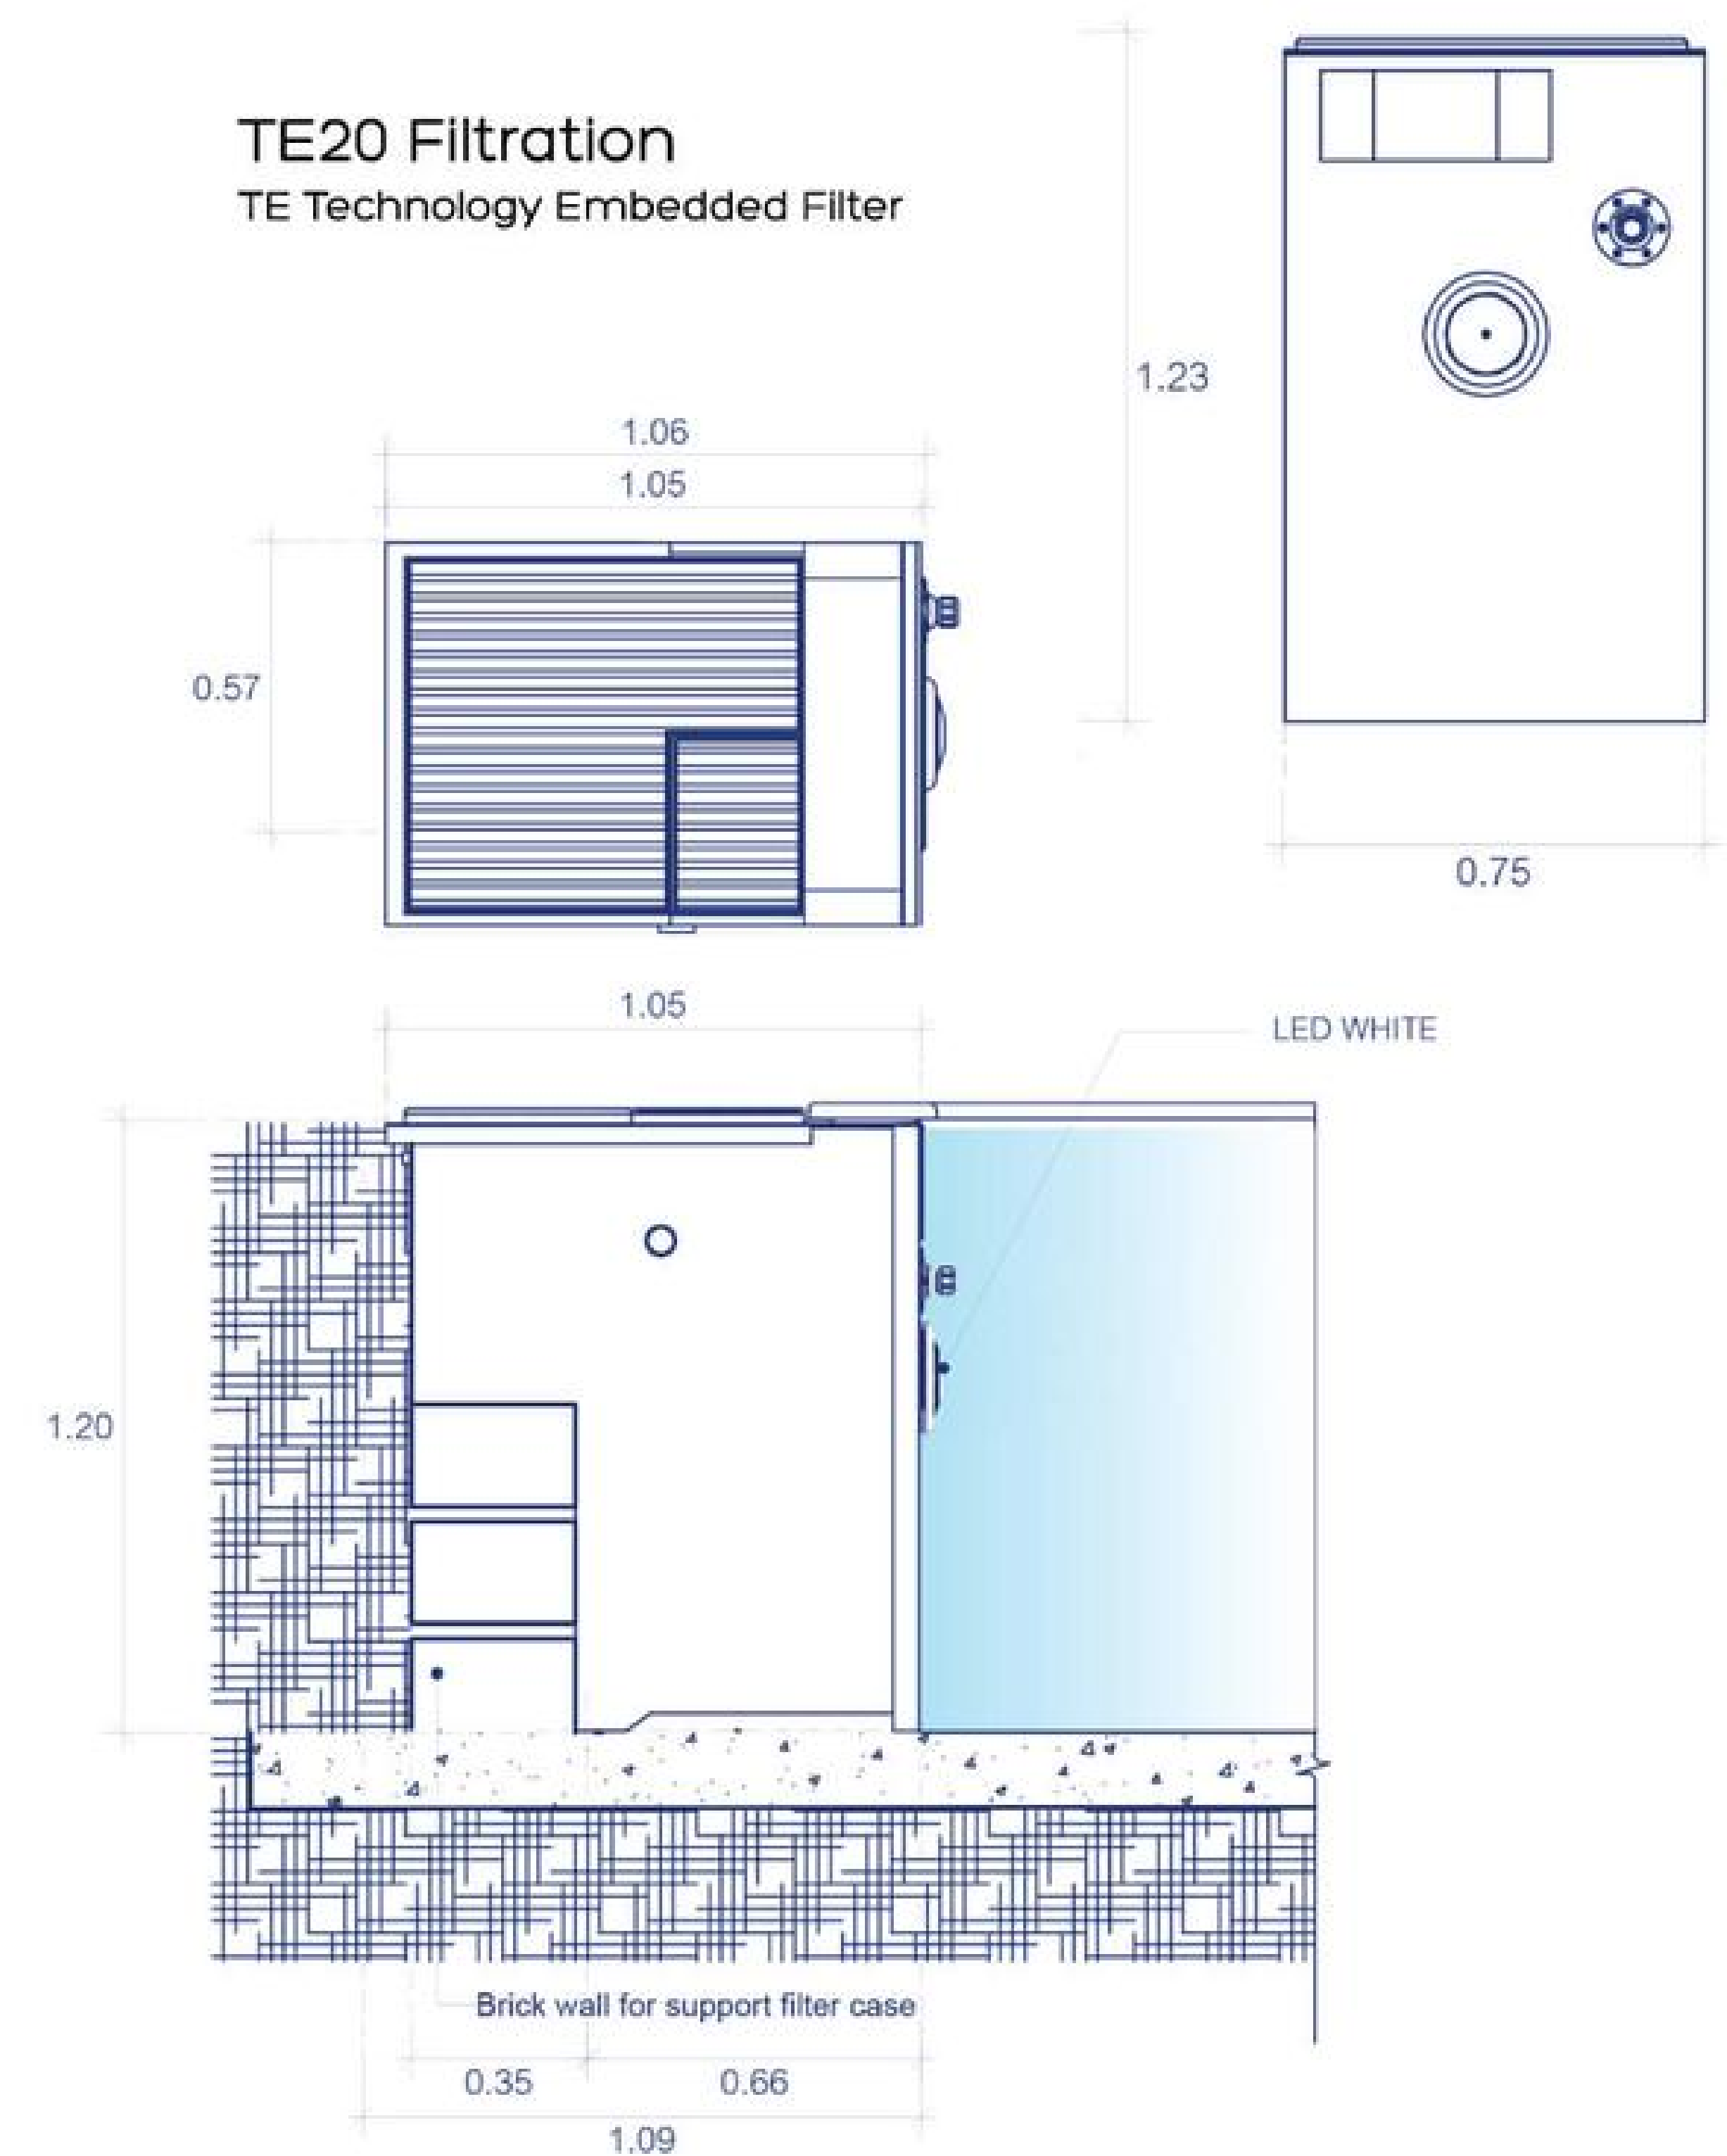

CONSTRUCTION PROCESS

CONSTRUCTION OF IPANEL LINER POOLS WITHIN 20 DAYS

ขั้นตอนการก่อสร้างสระคอนกรีตผนังสำเร็จจังหวดระยอง: สร้างเสร็จใน 20 วัน

